



AVIXA Member

Single line schematic



Arci-Tech House

Client

1Install

27 OLD GLOUCESTER STREET

London

Reference / Version


R001/In progress

Date


03/05/2025

Design by

Kieran McGuire

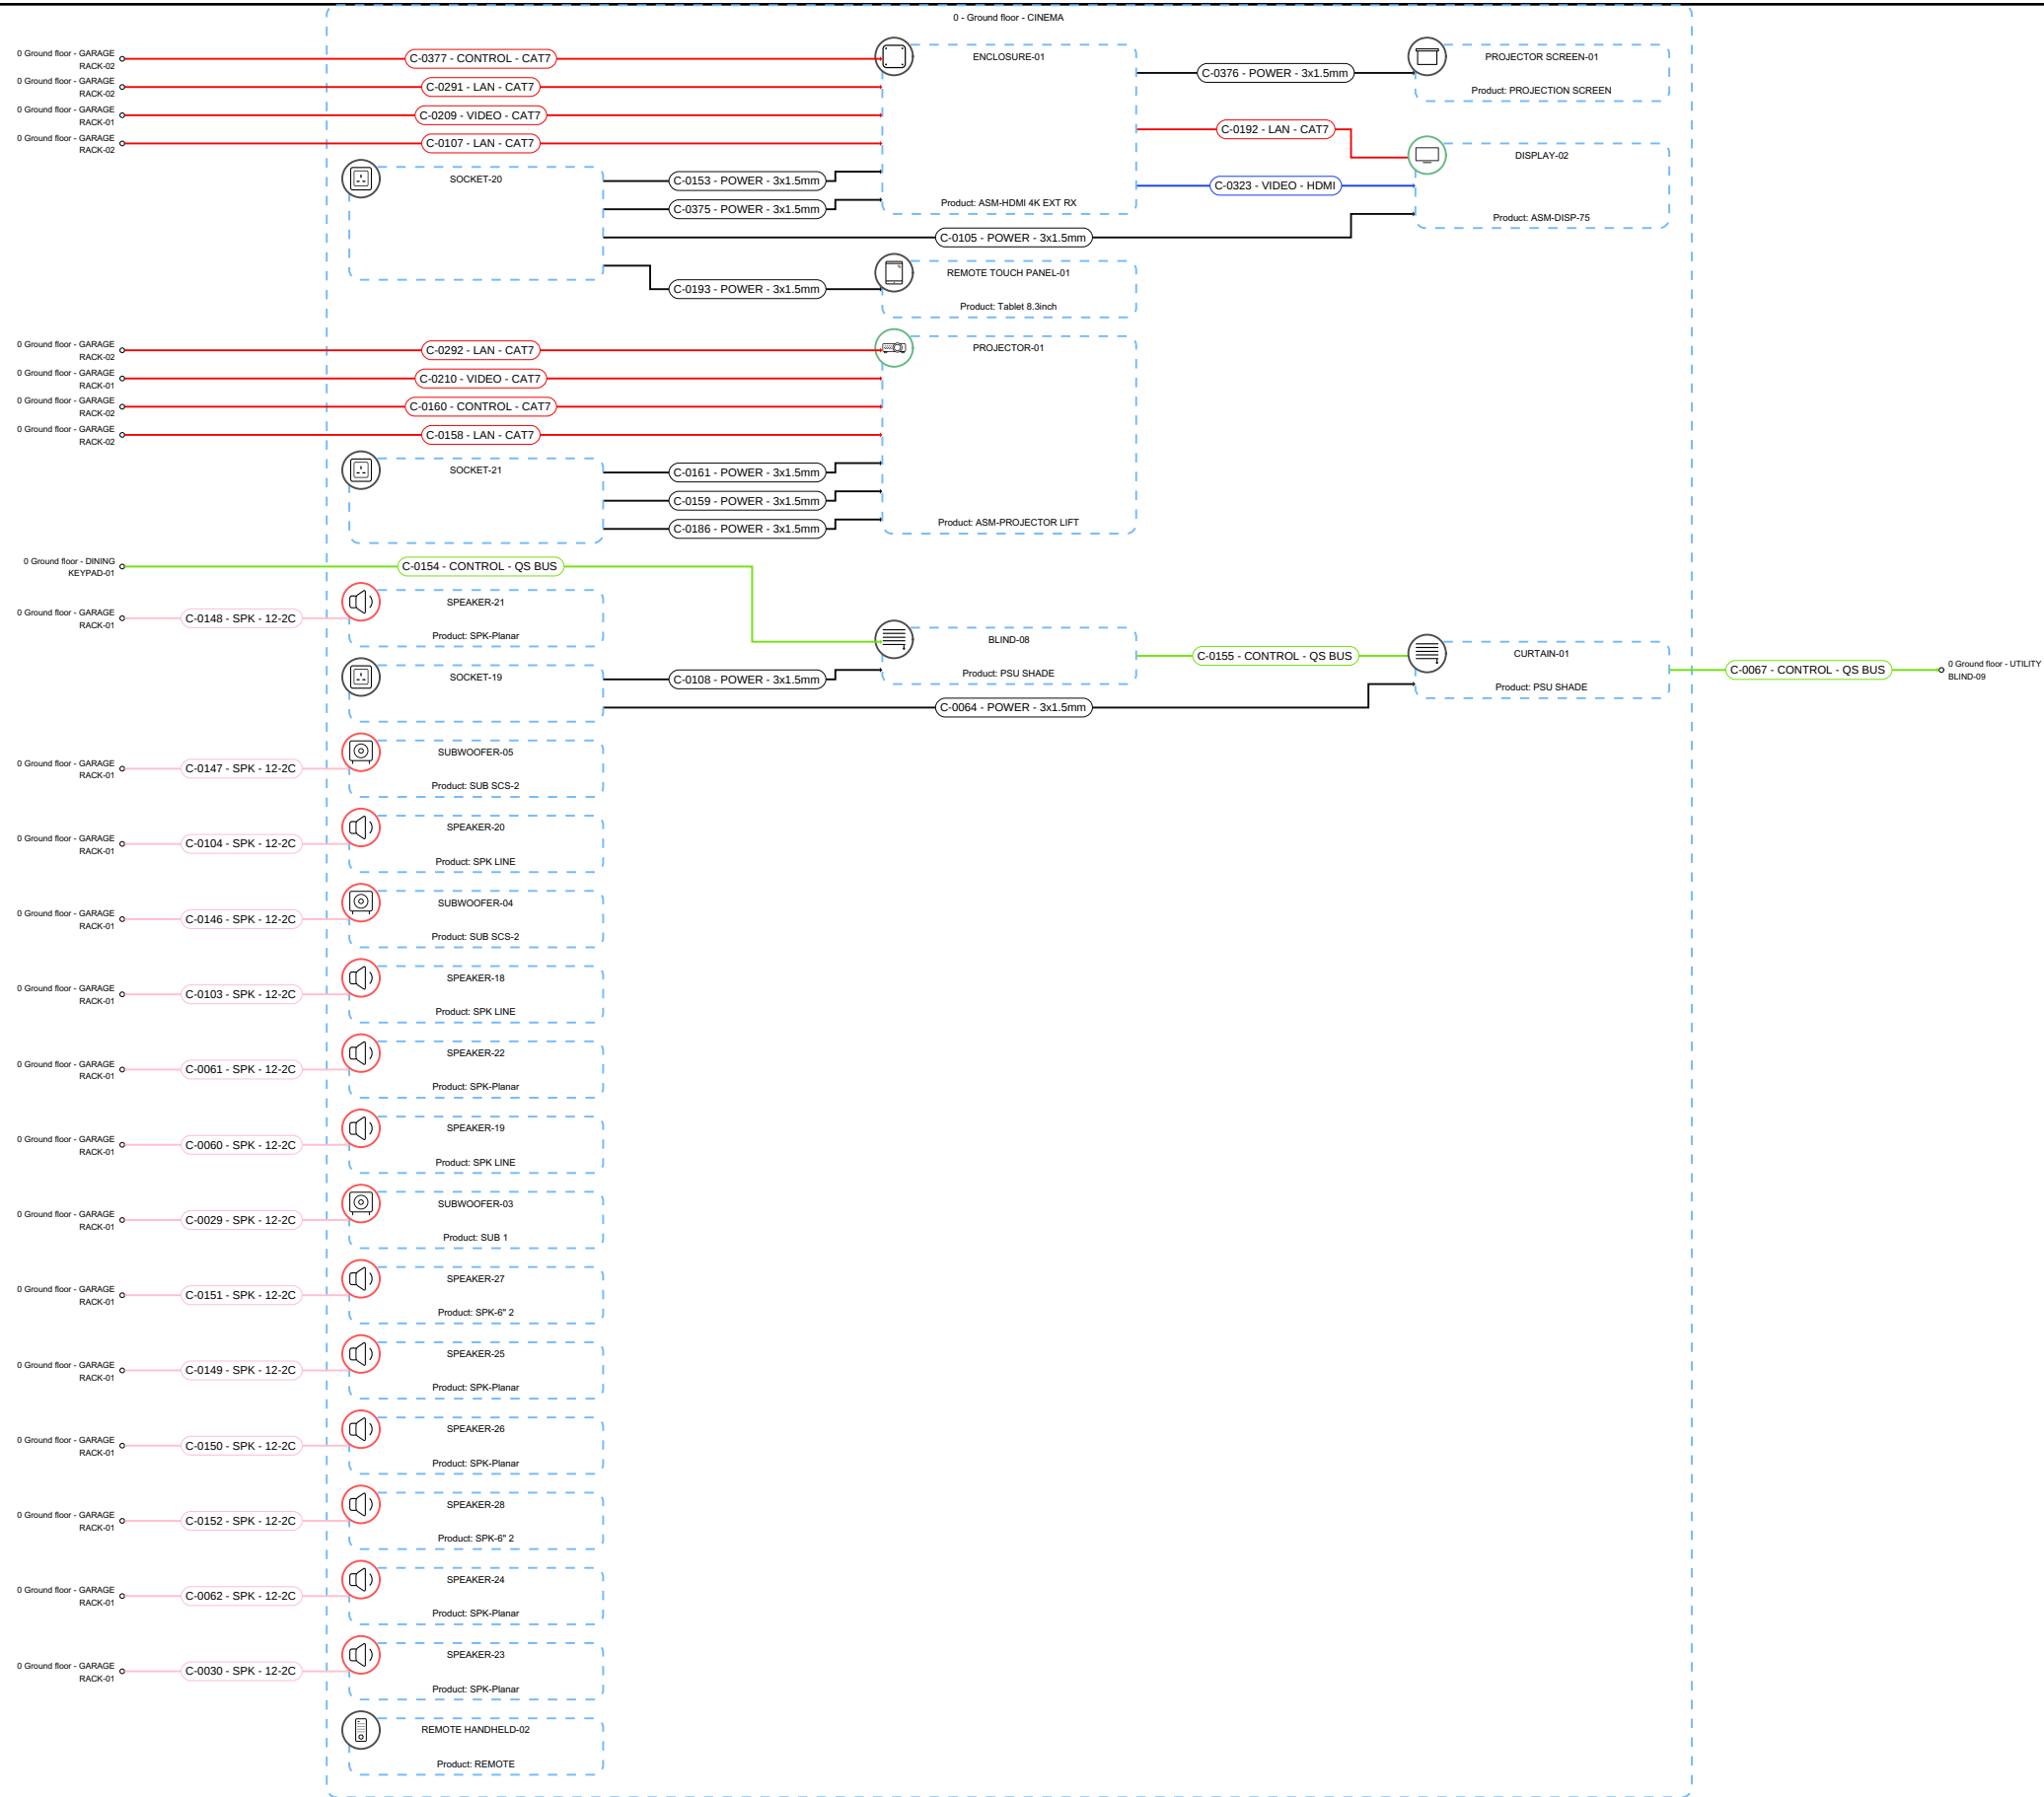

 1install 27 OLD GLOUCESTER STREET WC1N 3AX London W: https://1install.co.uk/	R001 - Arci-Tech House		
	0 - Ground floor - CINEMA		
	Exported by: Kieran McGuire		Release: In progress
	Exported date: 3/5/2025		Release date: 3/5/2025
	Type: Single line schematic	Papersize: A3 ~ ANSI B	Page: 1 from 28

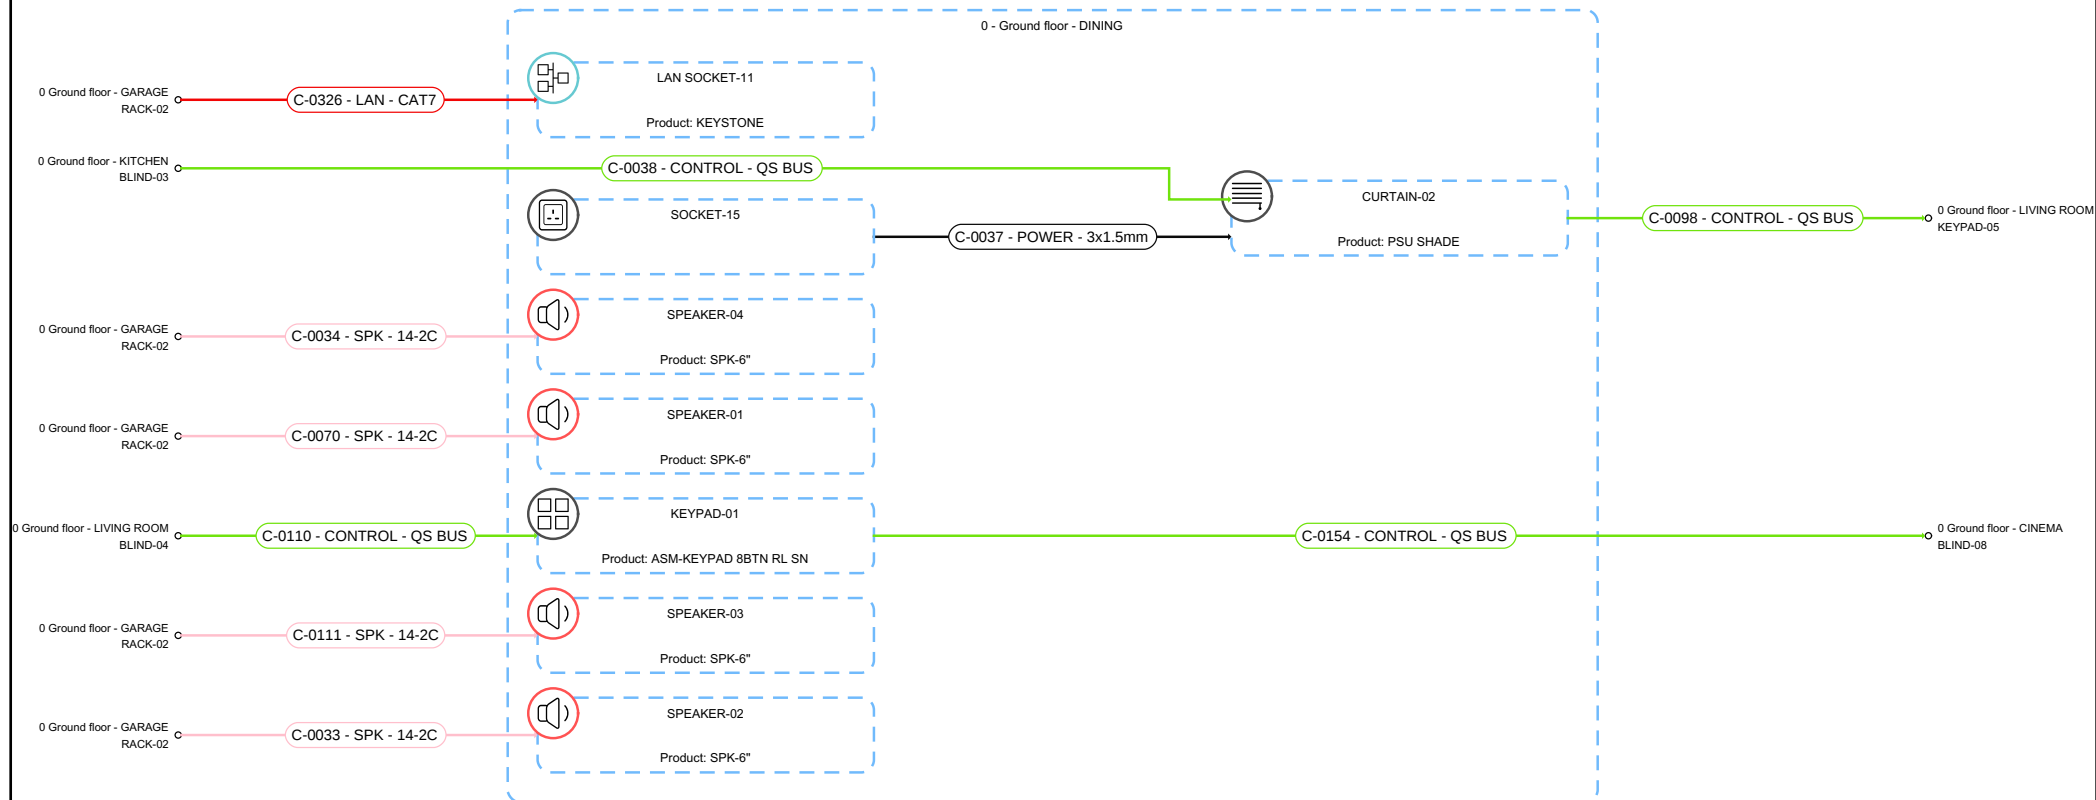

11install
27 OLD GLOUCESTER STREET
WC1N 3AX London
W: <https://11install.co.uk/>

R001 - Arci-Tech House

0 - Ground floor - DINING

Exported by: Kieran McGuire

Release: In progress


Exported date: 3/5/2025

Release date: 3/5/2025

Type: Single line schematic

Papersize: A4 ~ ANSI A


Page: 2 from 28

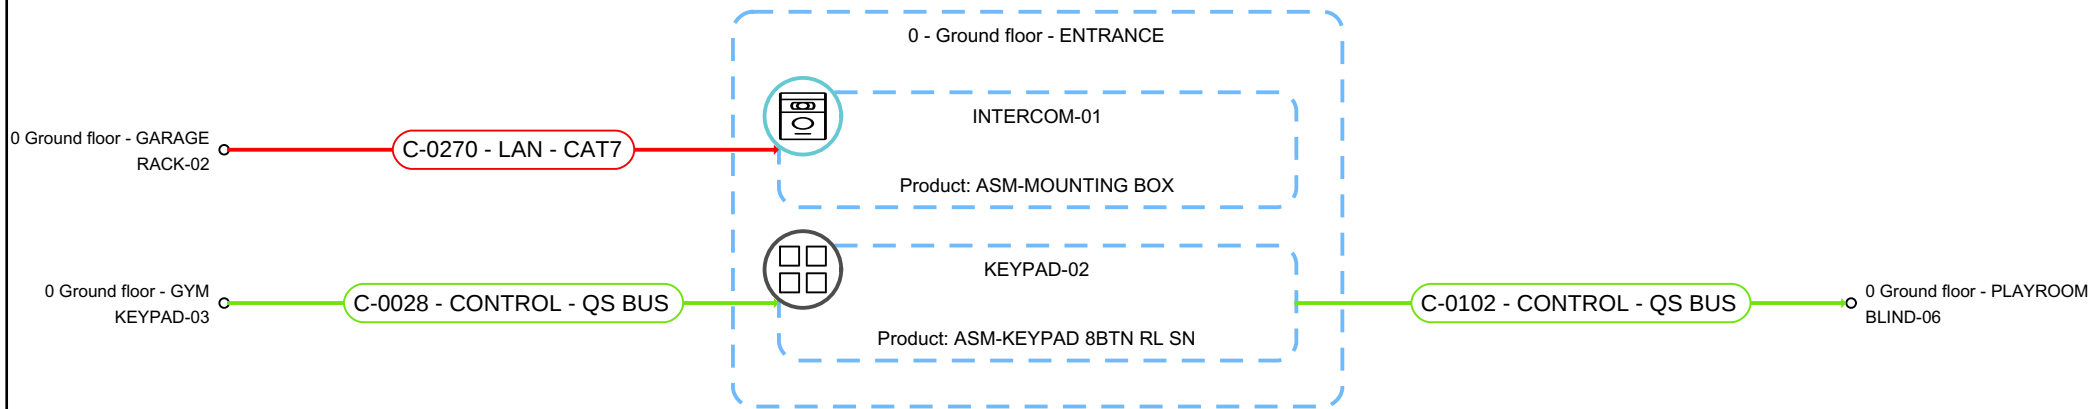


 1install 27 OLD GLOUCESTER STREET WC1N 3AX London W: https://1install.co.uk/	R001 - Arci-Tech House		
	0 - Ground floor - ENTRANCE		
	Exported by: Kieran McGuire		Release: In progress
	Exported date: 3/5/2025		Release date: 3/5/2025
	Type: Single line schematic		Papersize: A4 ~ ANSI A Page: 3 from 28



 1install 27 OLD GLOUCESTER STREET WC1N 3AX London W: https://1install.co.uk/	R001 - Arci-Tech House		
	0 - Ground floor - GARAGE		
	Exported by: Kieran McGuire		Release: In progress
	Exported date: 3/5/2025		Release date: 3/5/2025
	Type: Single line schematic	Papersize: A3 ~ ANSI B	Page: 4 from 28

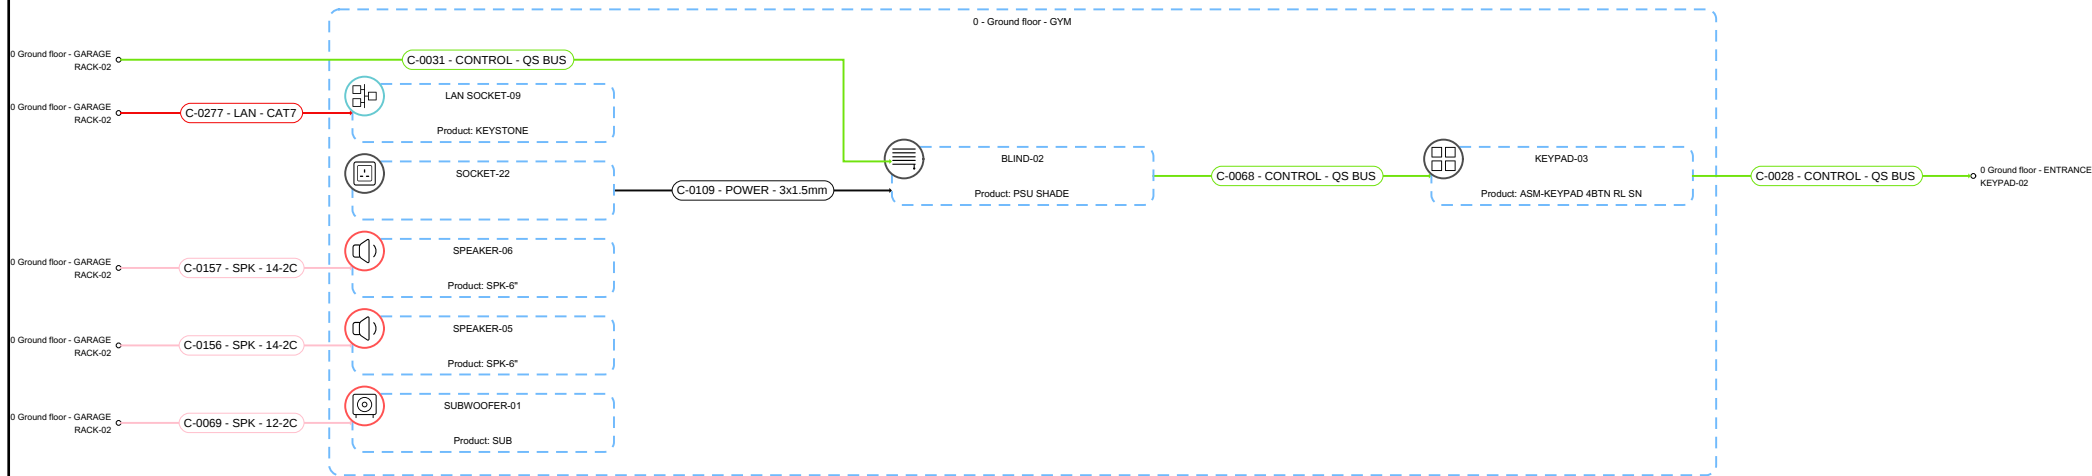

	R001 - Arci-Tech House		
	0 - Ground floor - GYM		
	Exported by: Kieran McGuire	Release: In progress	
	Exported date: 3/5/2025	Release date: 3/5/2025	
	Type: Single line schematic	Papersize: A4 ~ ANSI A	Page: 5 from 28
11Install 27 OLD GLOUCESTER STREET WC1N 3AX London W: https://11install.co.uk/			

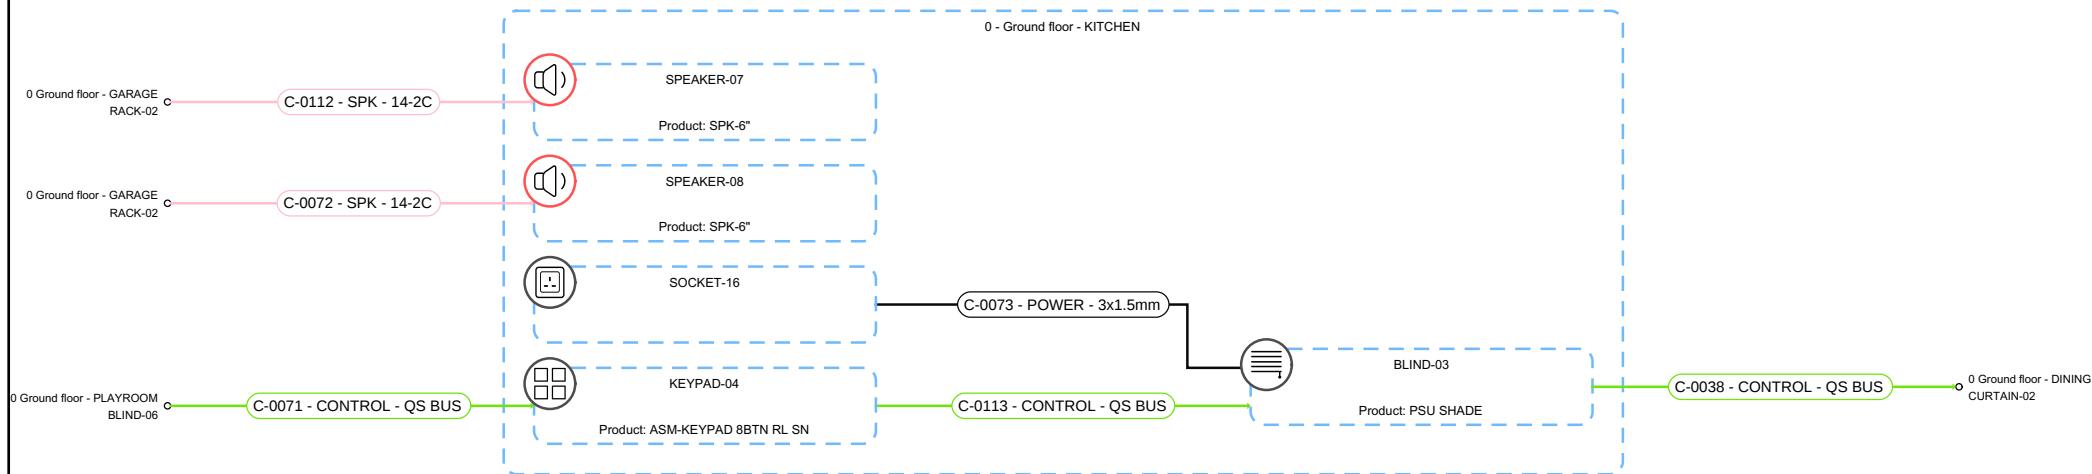

11install
27 OLD GLOUCESTER STREET
WC1N 3AX London
W: <https://11install.co.uk/>

R001 - Arci-Tech House

0 - Ground floor - KITCHEN

Exported by: Kieran McGuire

Release: In progress


Exported date: 3/5/2025

Release date: 3/5/2025


Type: Single line schematic


Papersize: A4 ~ ANSI A


Page: 6 from 28

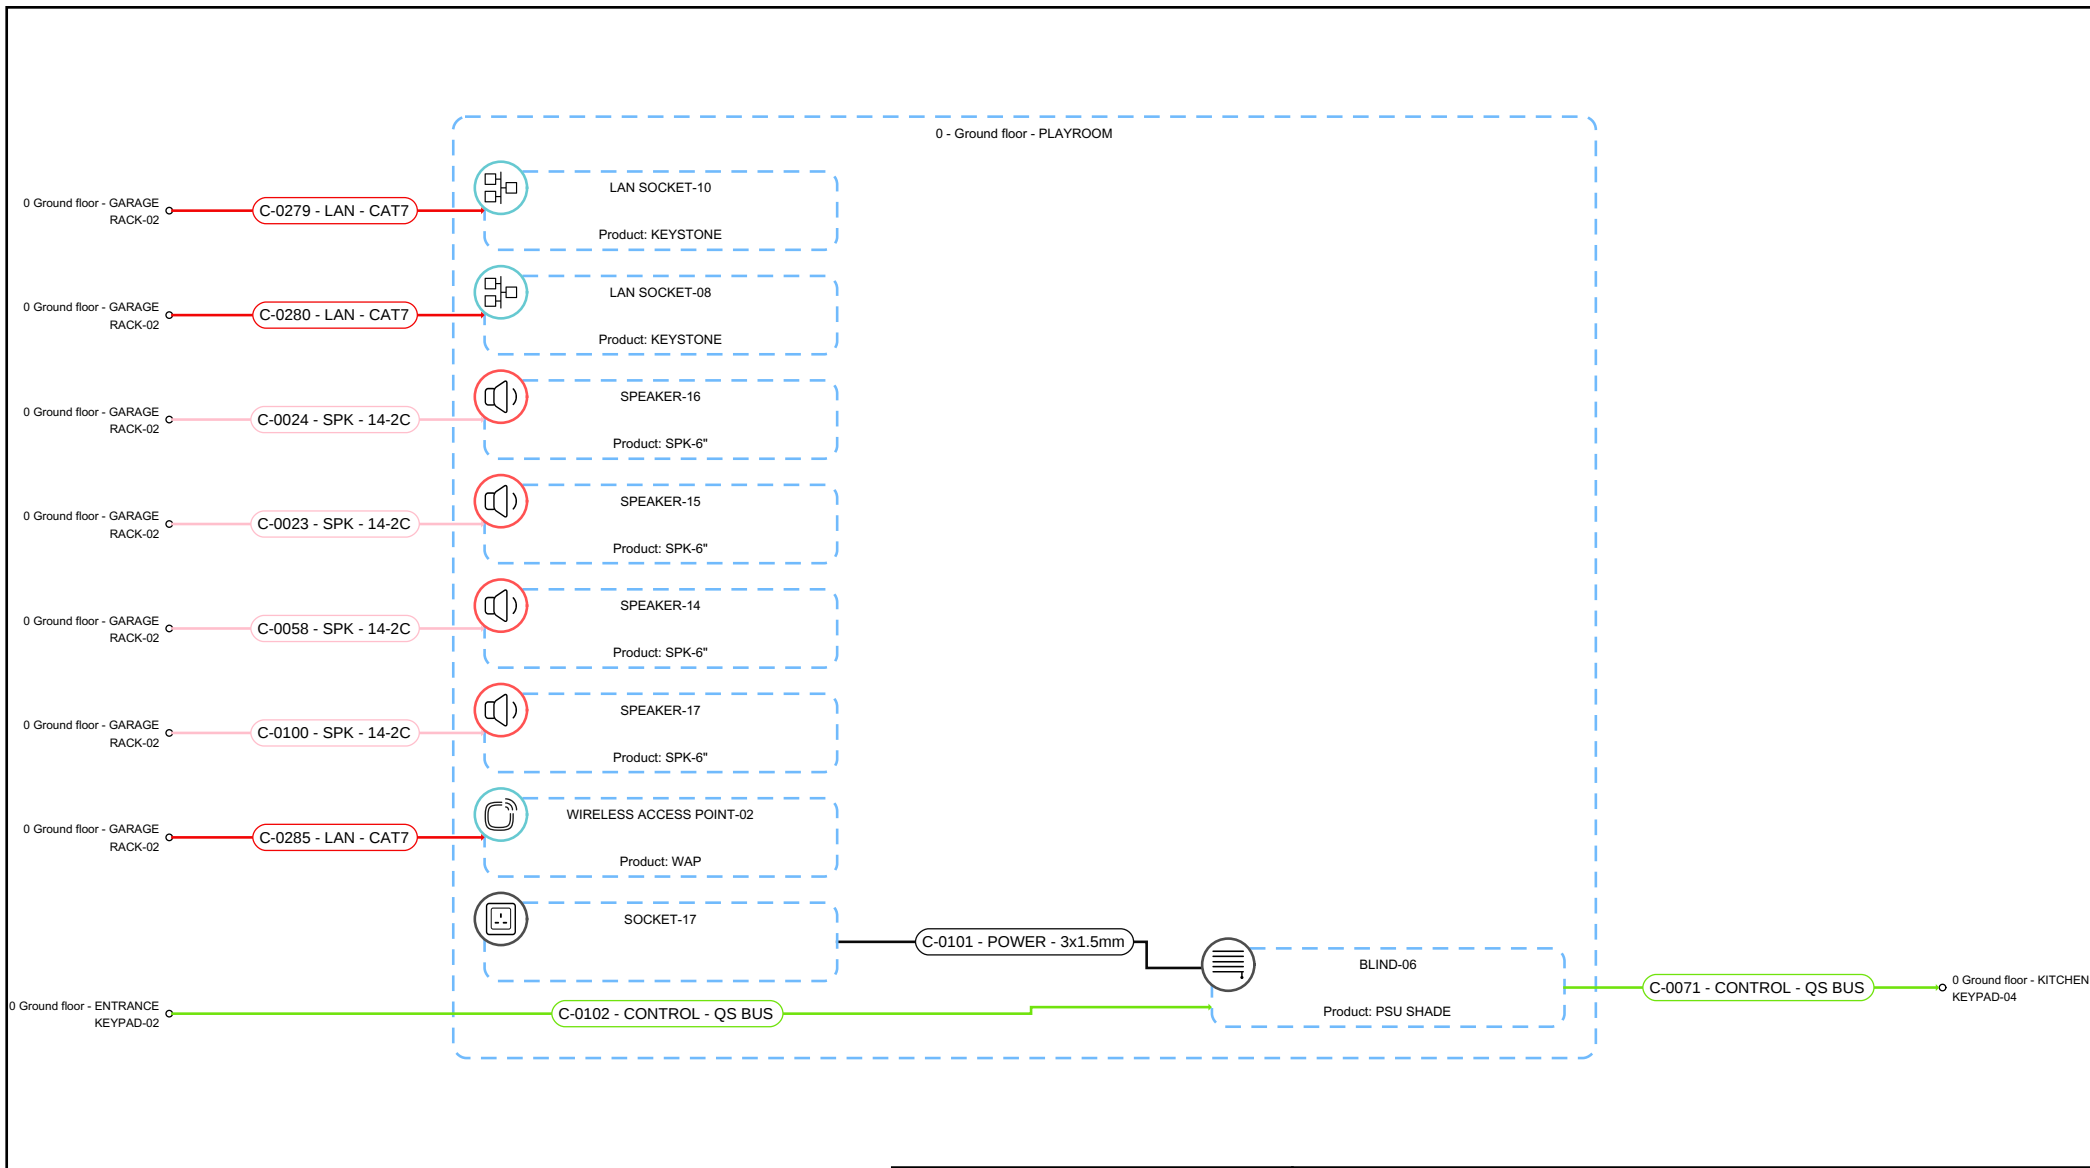



 11install 27 OLD GLOUCESTER STREET WC1N 3AX London W: https://11install.co.uk/	R001 - Arci-Tech House		
	0 - Ground floor - PLAYROOM		
	Exported by: Kieran McGuire		Release: In progress
	Exported date: 3/5/2025		Release date: 3/5/2025
	Type: Single line schematic	Papersize: A4 ~ ANSI A	Page: 8 from 28

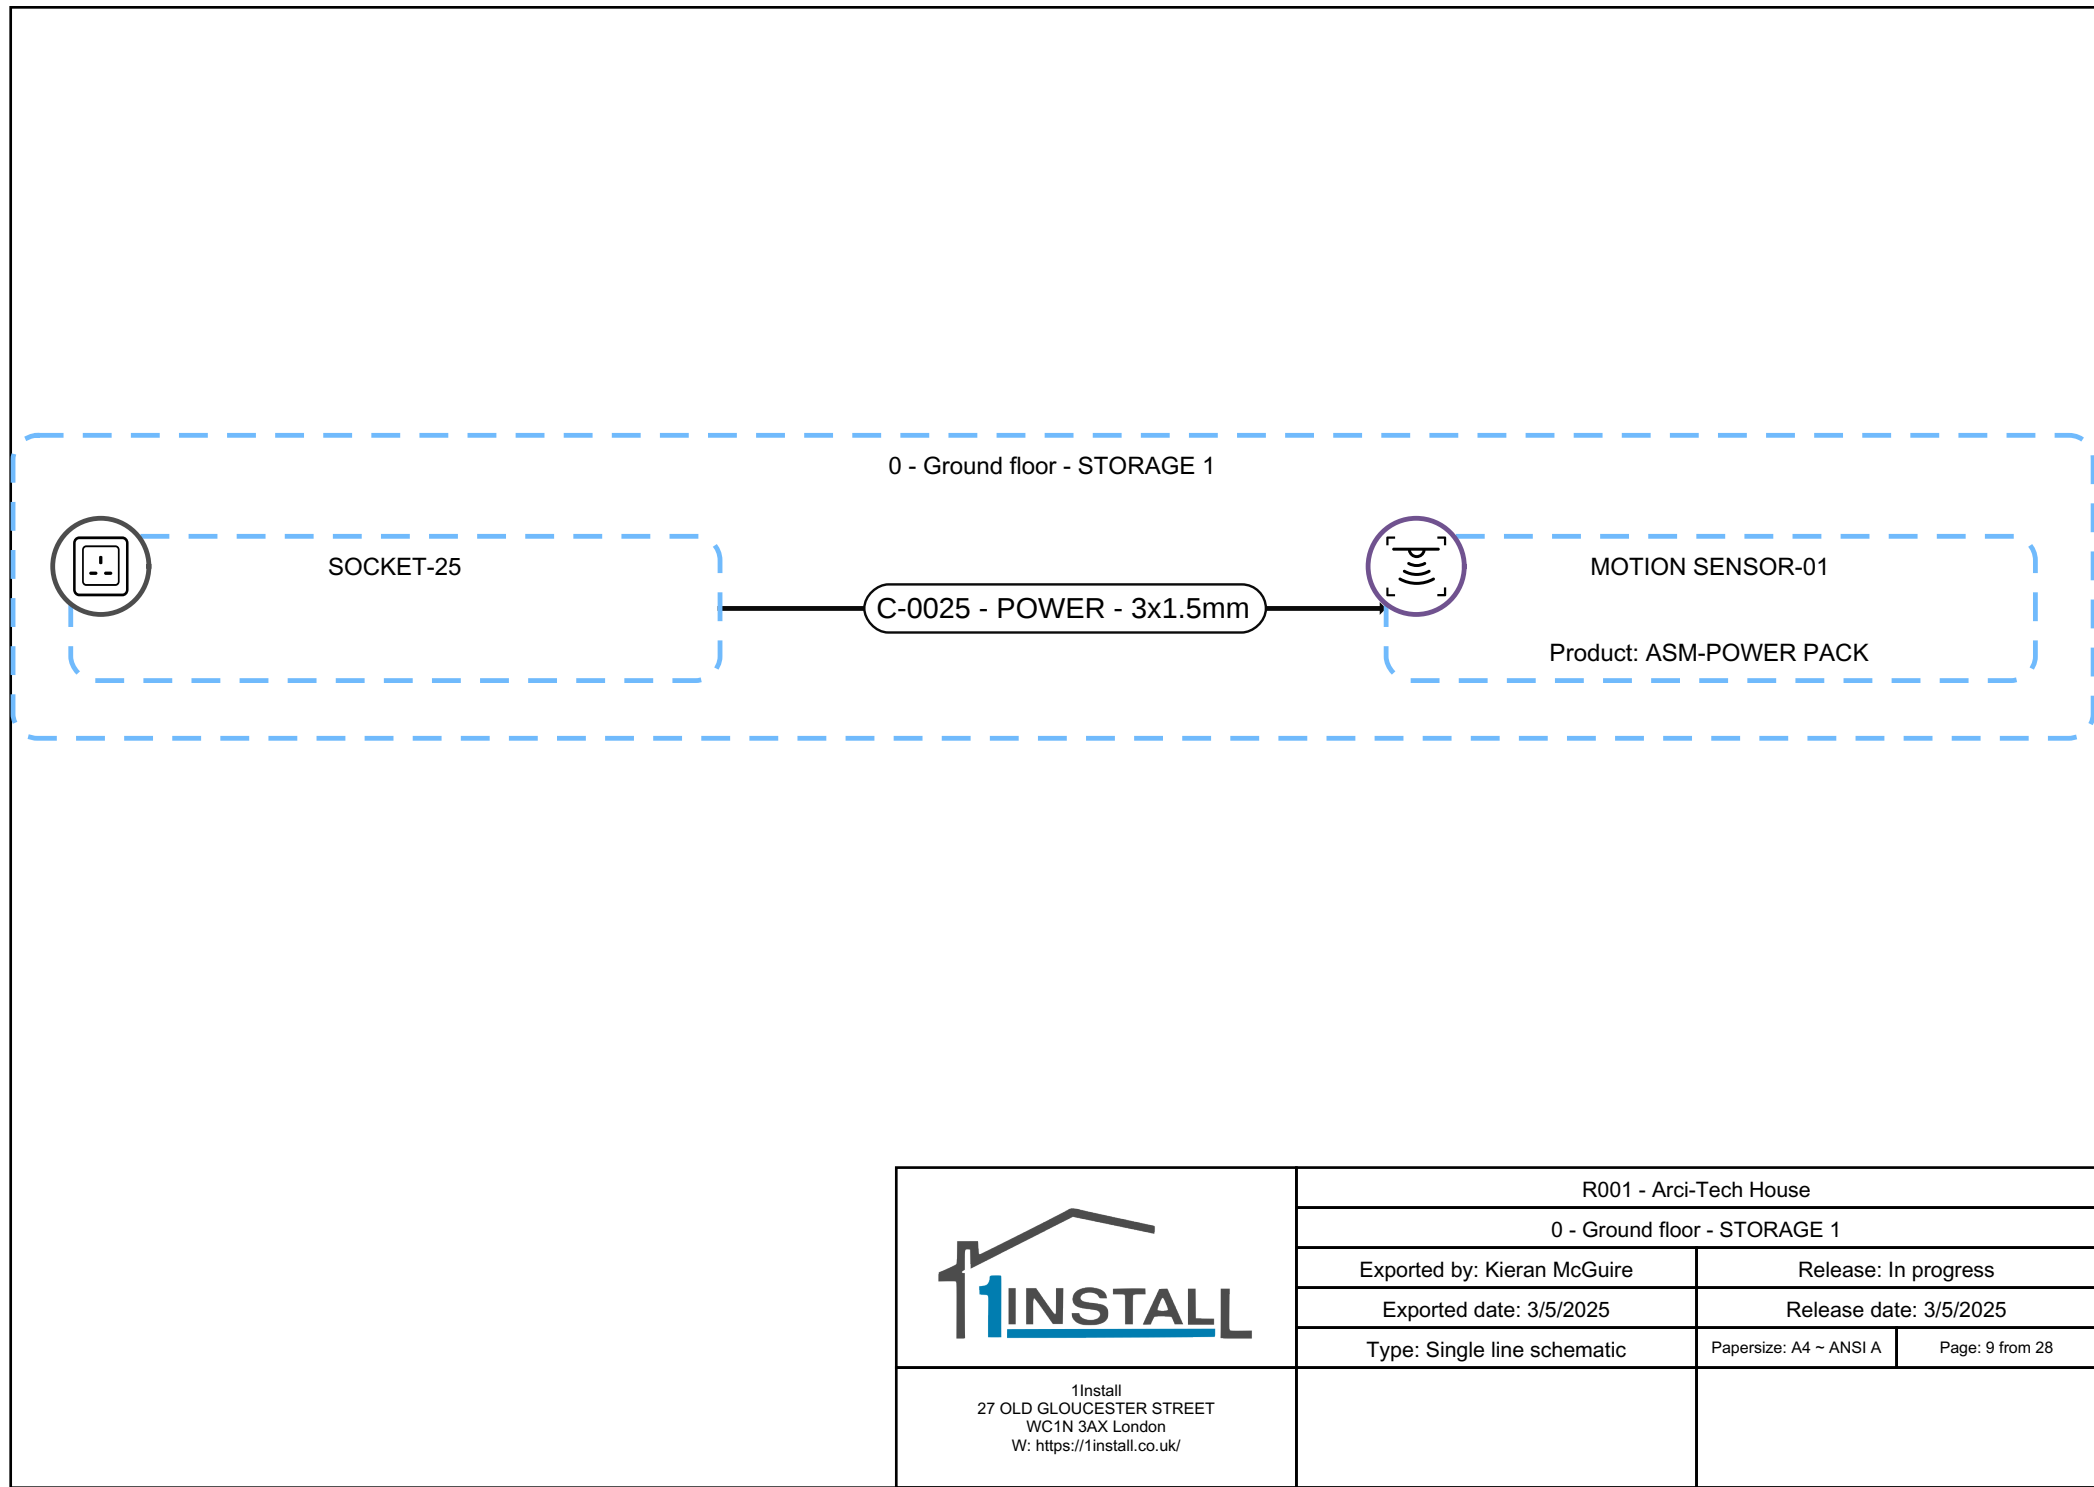

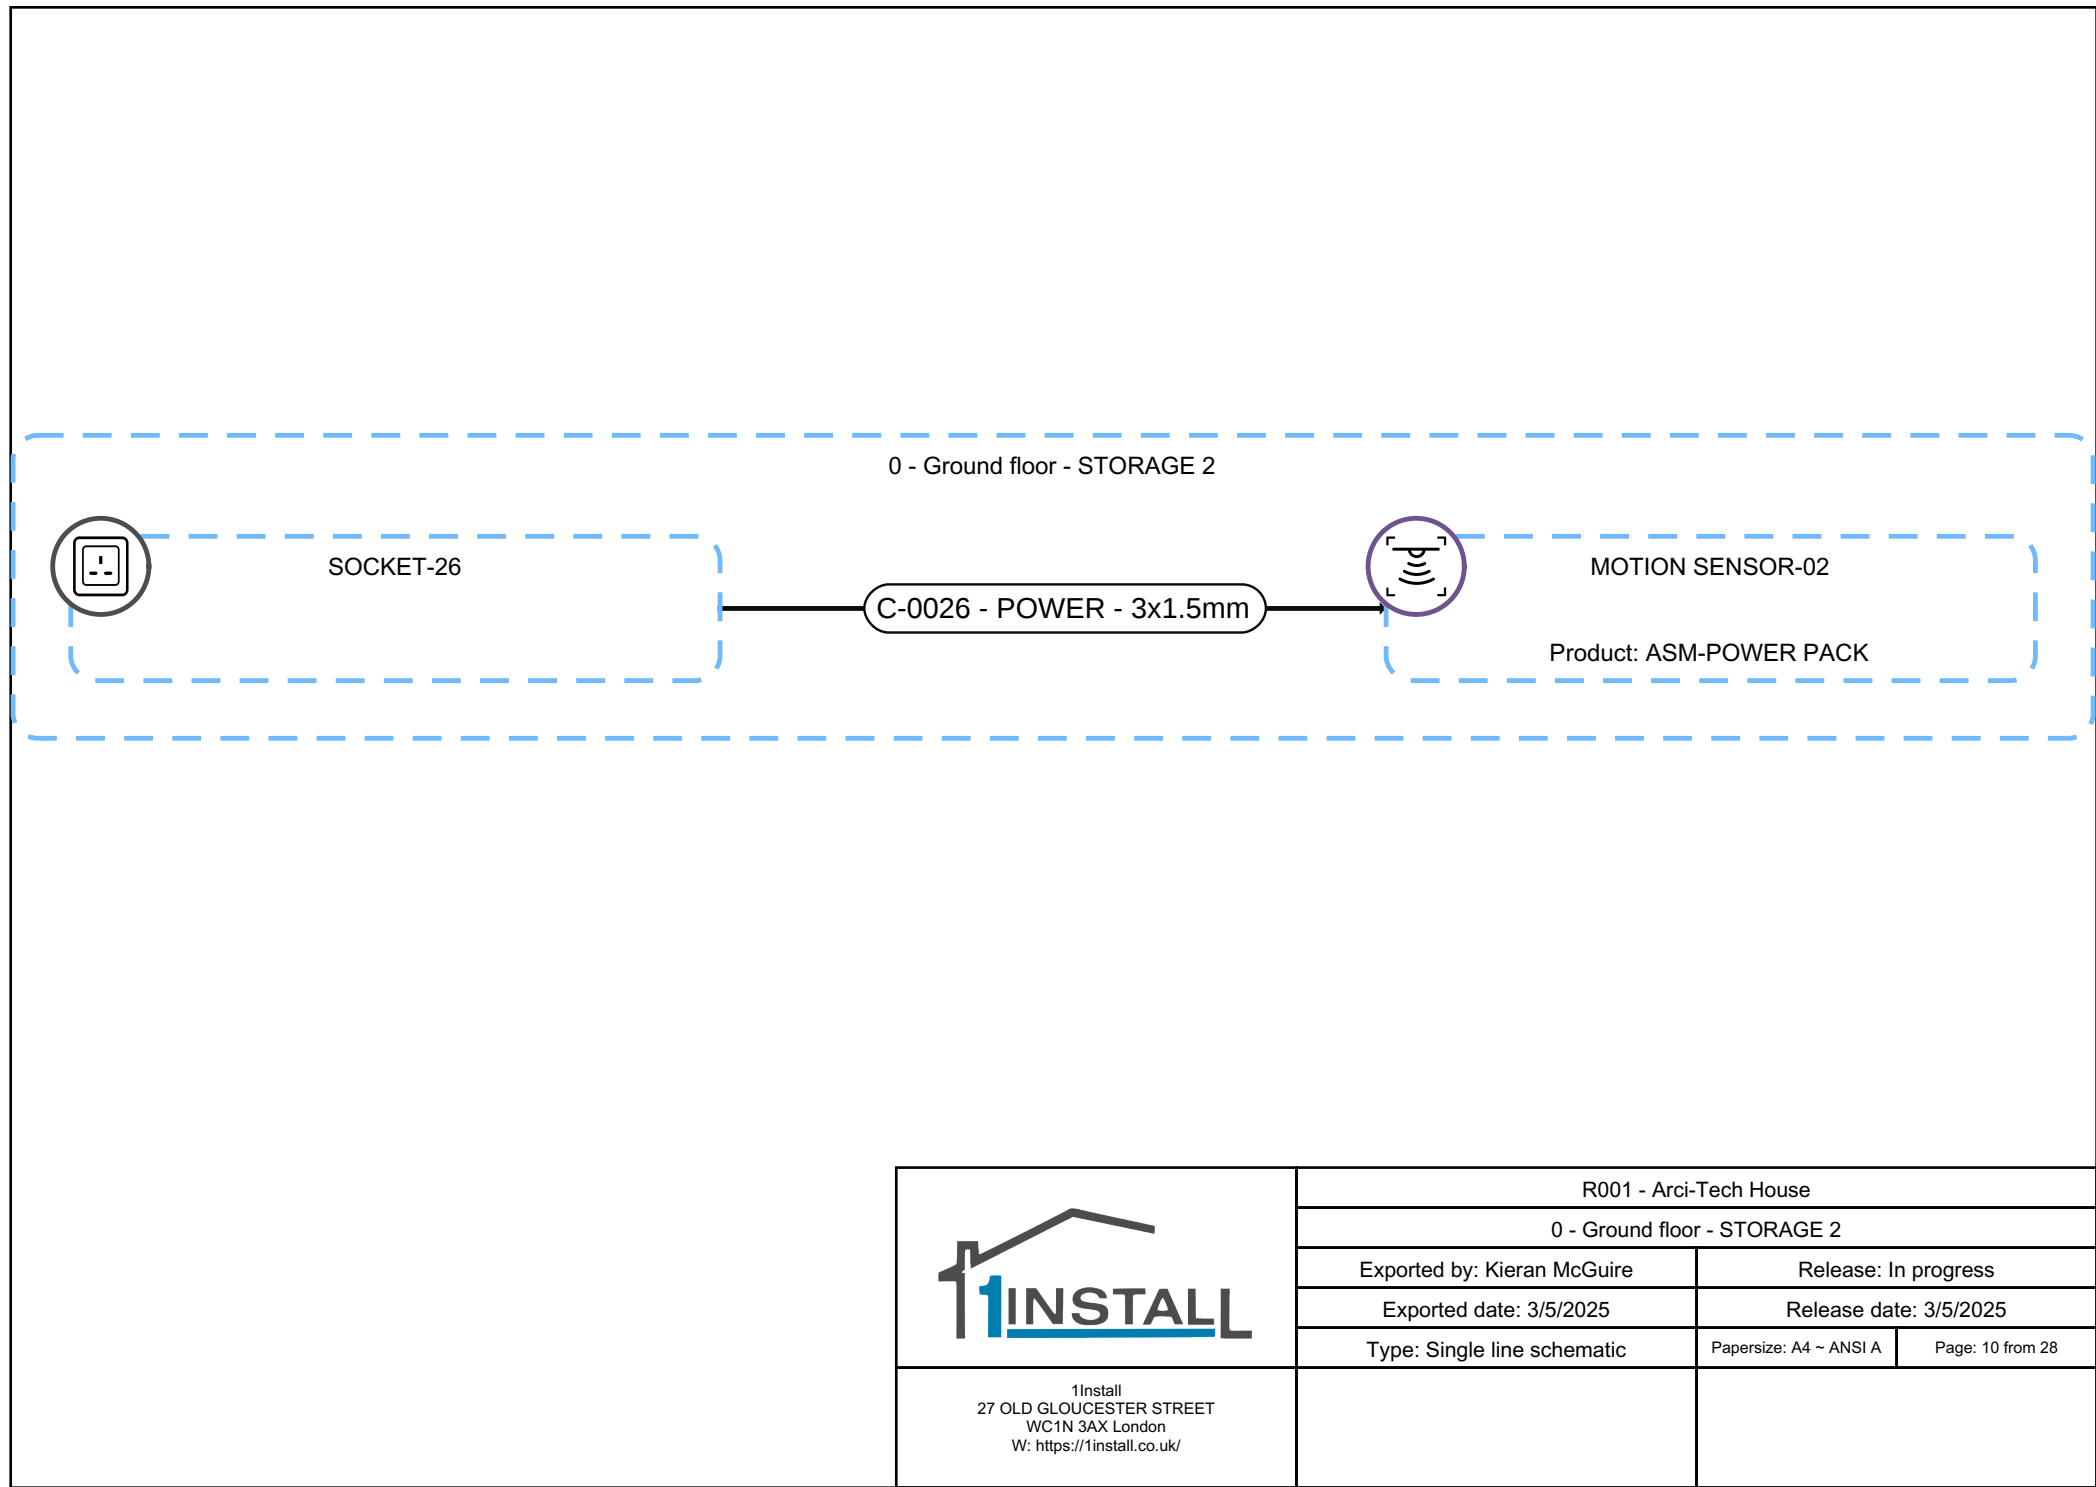


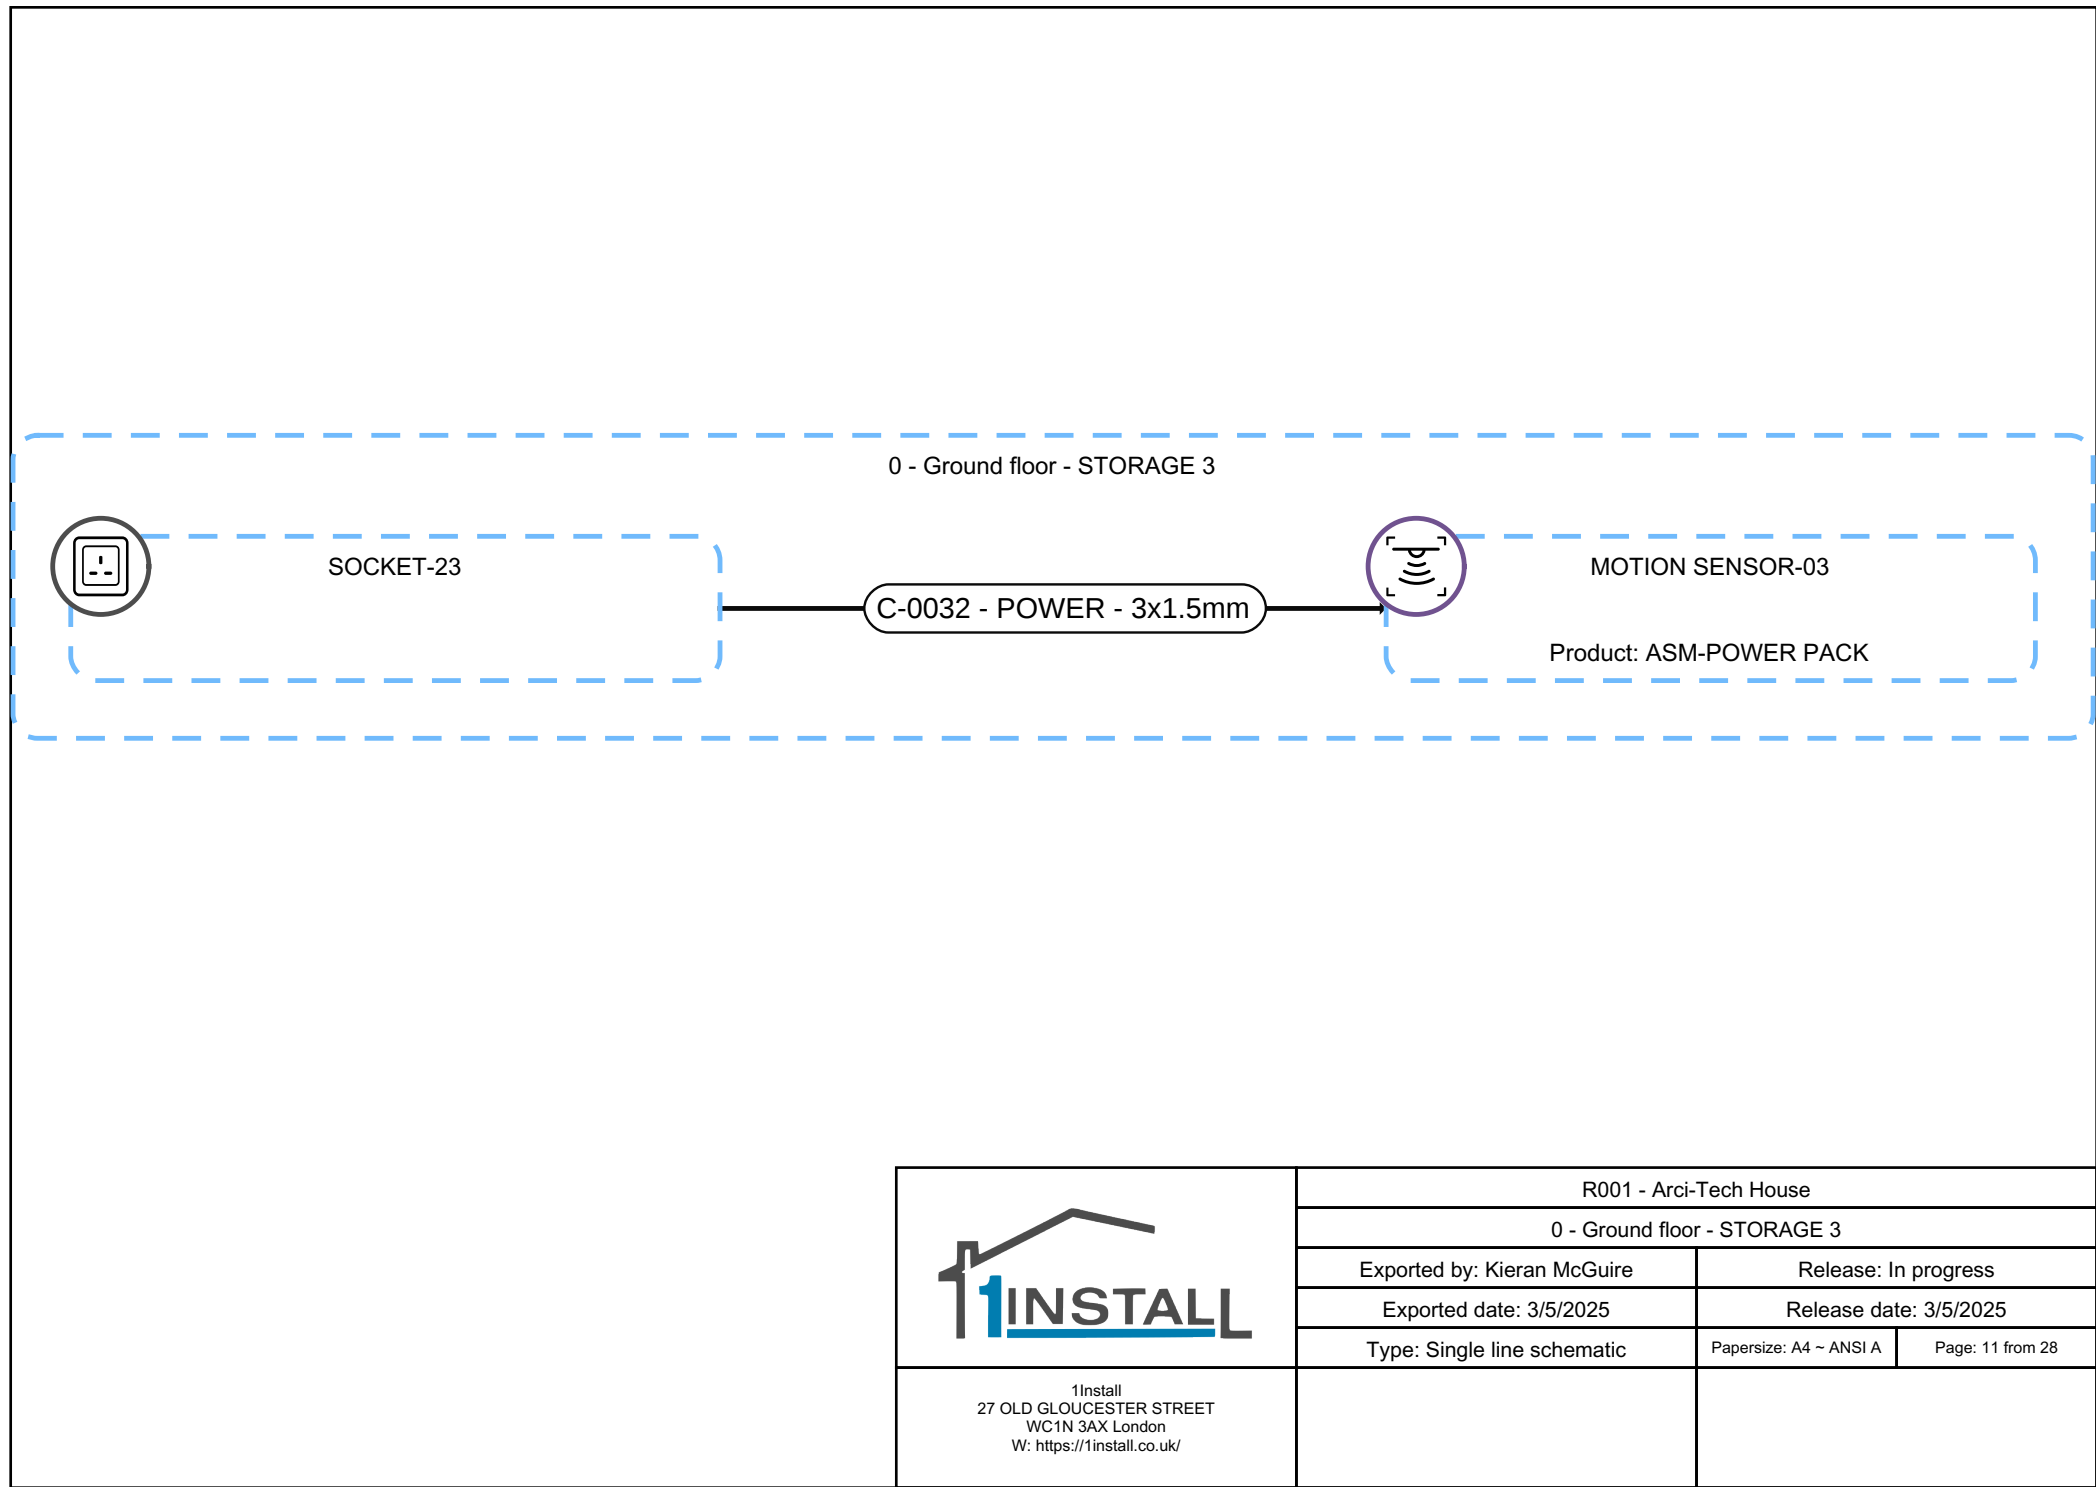

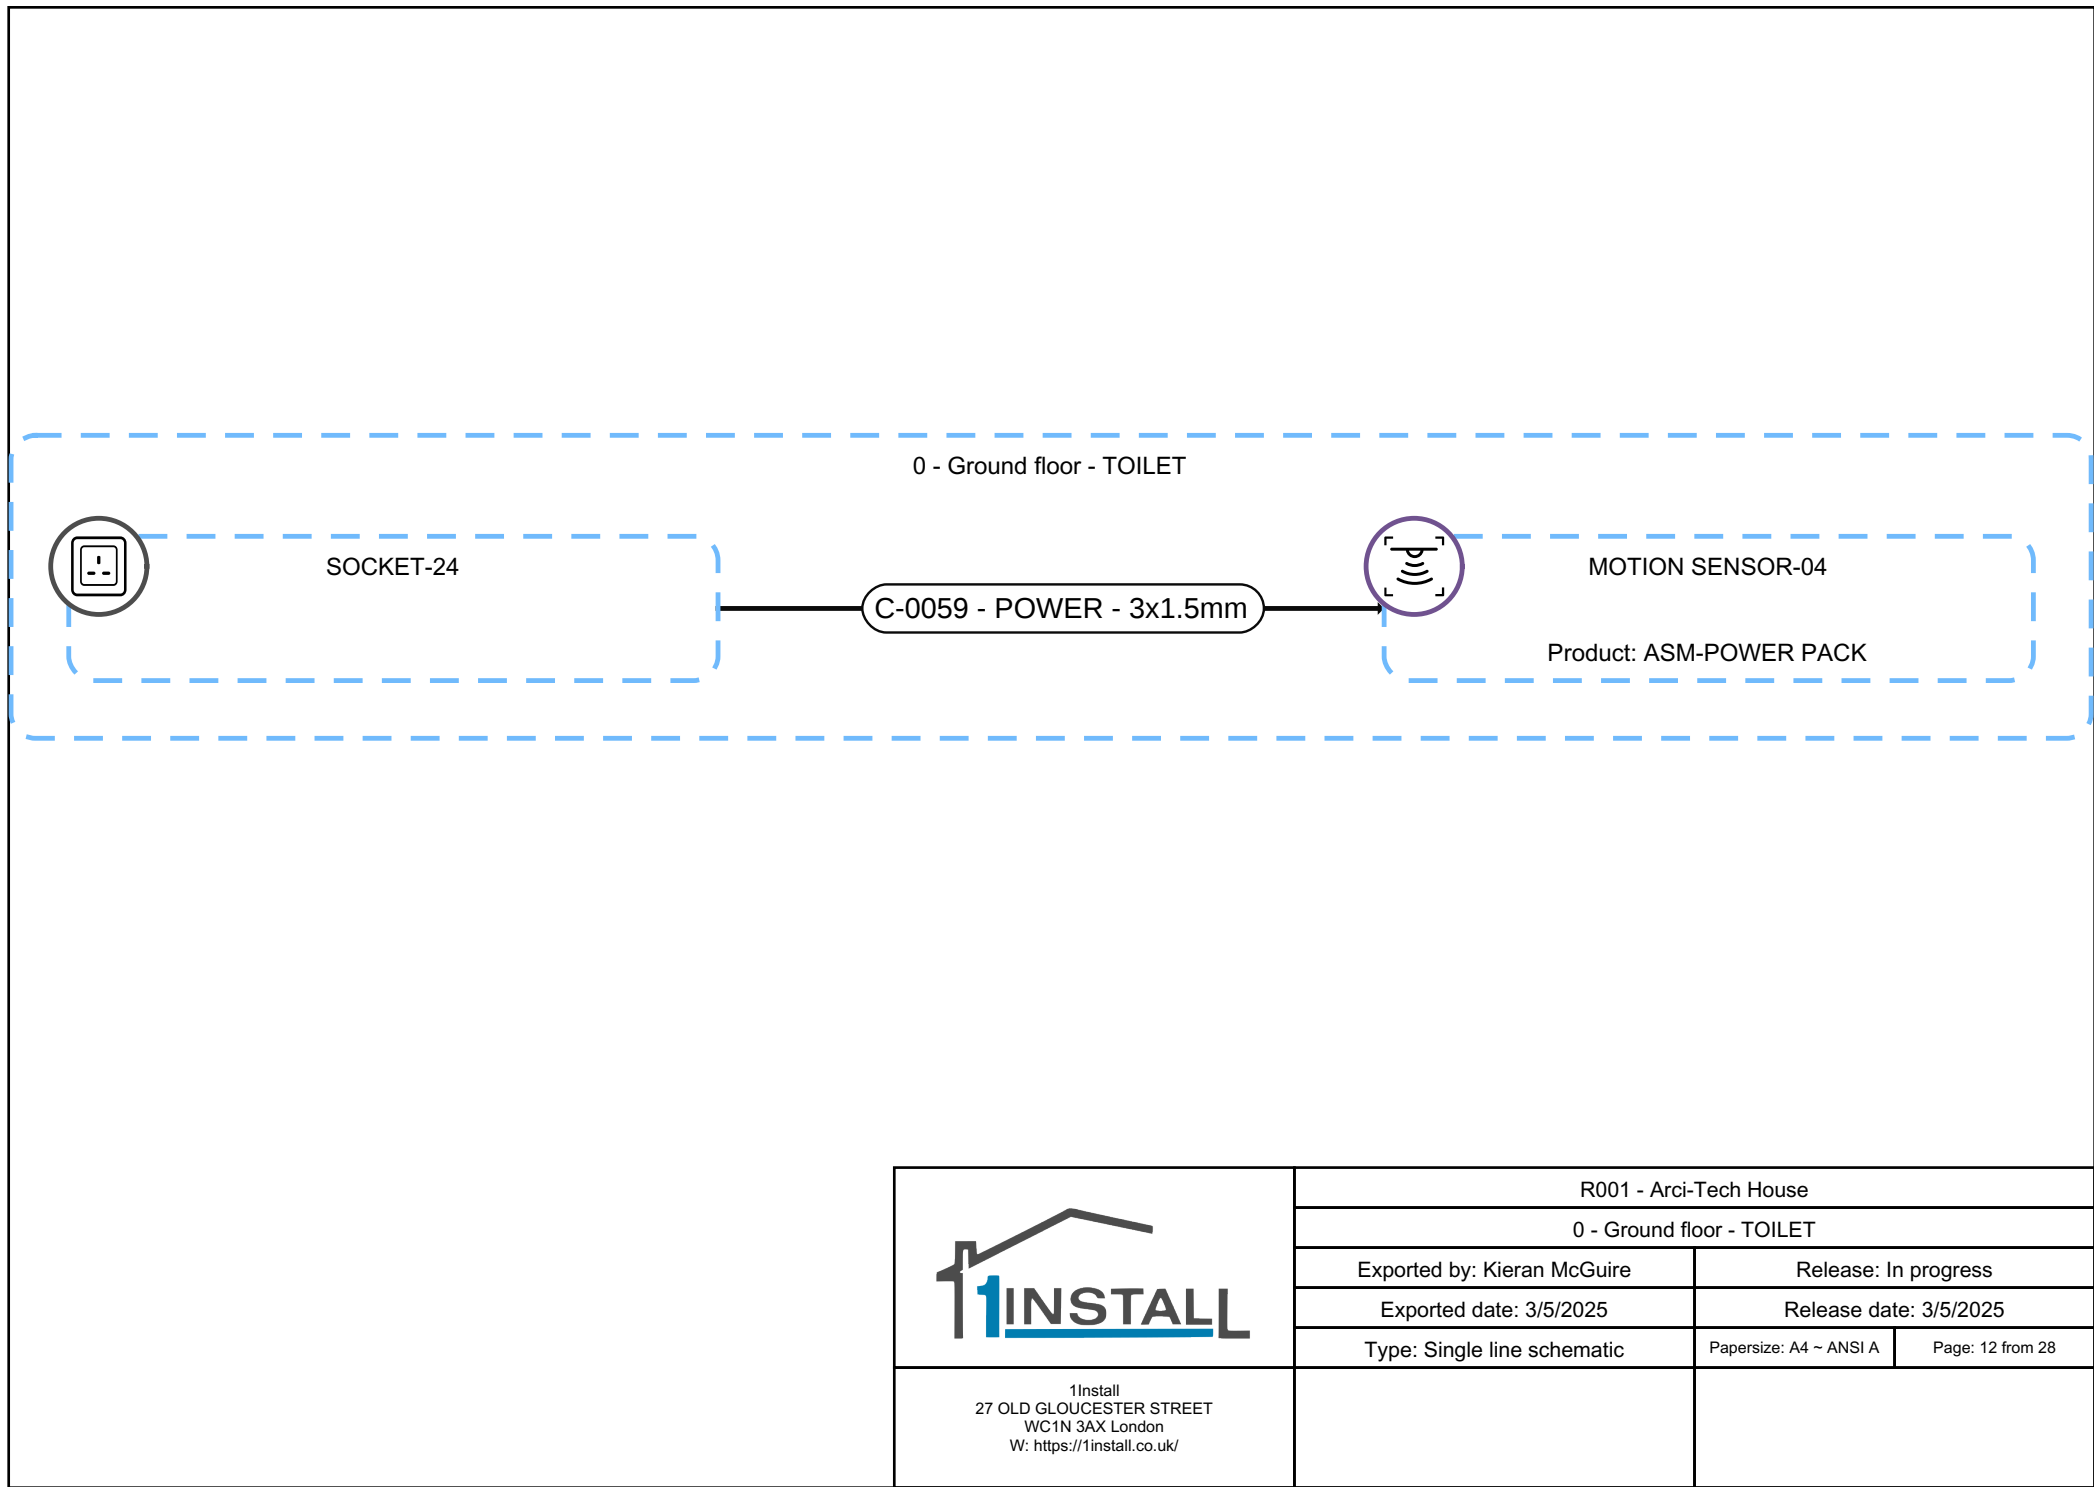


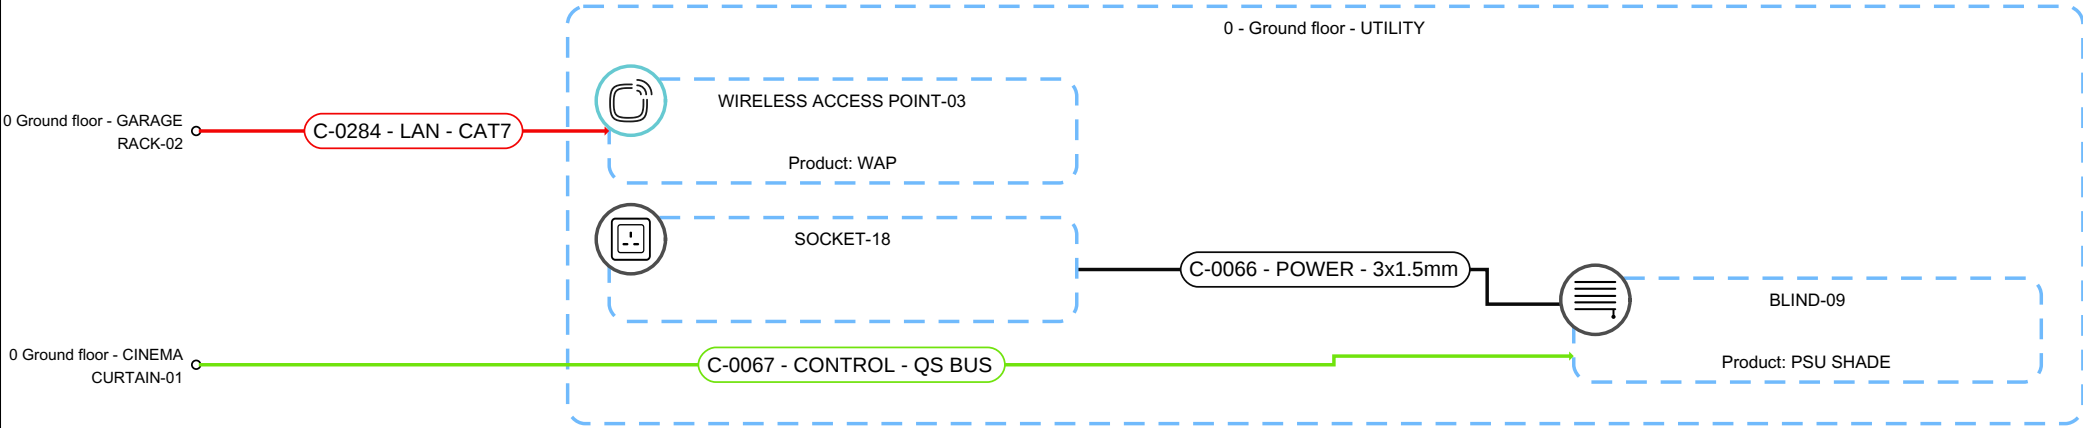

	R001 - Arci-Tech House		
	0 - Ground floor - UTILITY		
	Exported by: Kieran McGuire		Release: In progress
	Exported date: 3/5/2025		Release date: 3/5/2025
	Type: Single line schematic		Papersize: A4 ~ ANSI A Page: 13 from 28
11install 27 OLD GLOUCESTER STREET WC1N 3AX London W: https://11install.co.uk/			

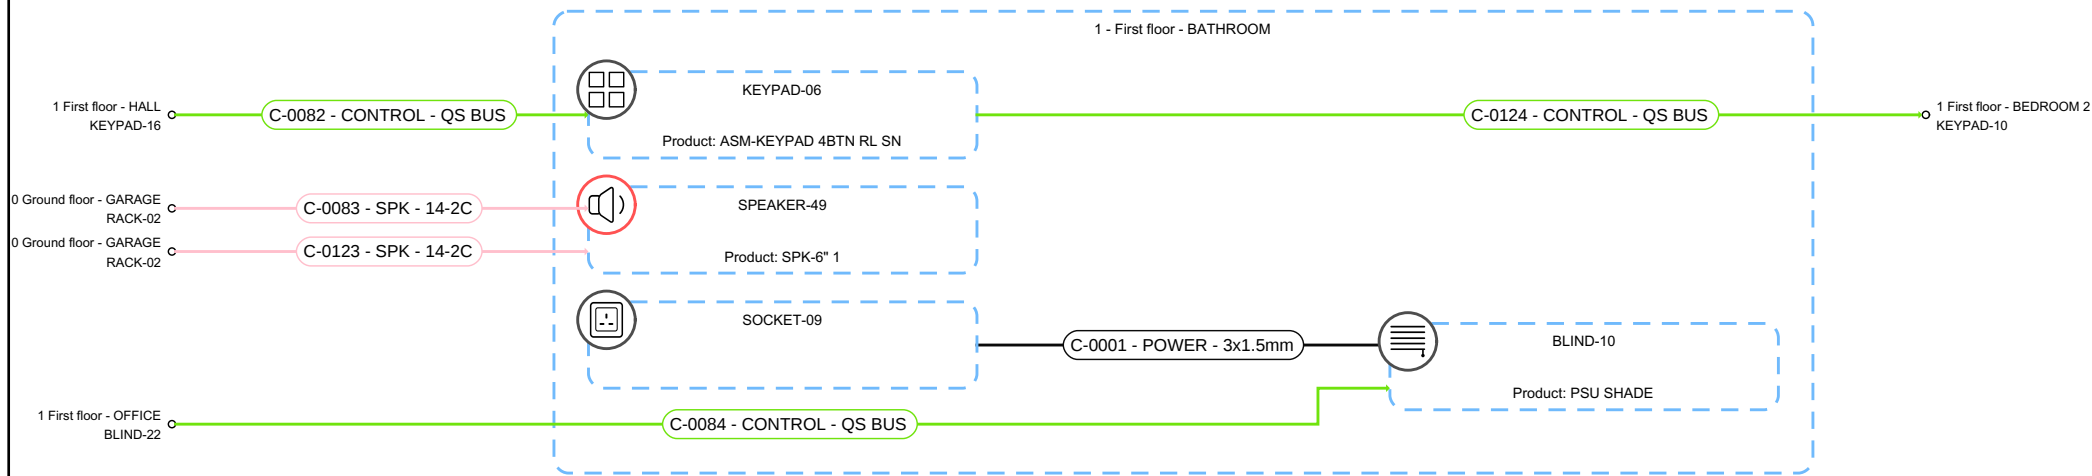

	R001 - Arci-Tech House		
	1 - First floor - BATHROOM		
	Exported by: Kieran McGuire	Release: In progress	
	Exported date: 3/5/2025	Release date: 3/5/2025	
	Type: Single line schematic	Papersize: A4 ~ ANSI A	Page: 14 from 28
1Install 27 OLD GLOUCESTER STREET WC1N 3AX London W: https://1install.co.uk/			

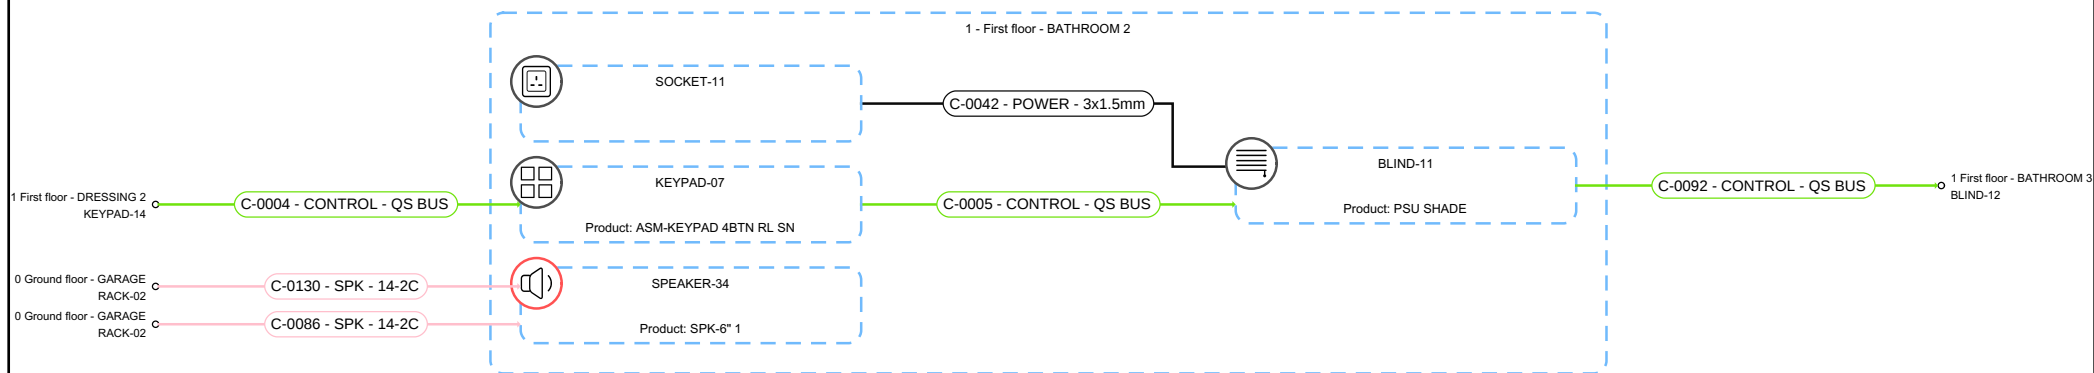

11install
27 OLD GLOUCESTER STREET
WC1N 3AX London
W: <https://11install.co.uk/>

R001 - Arci-Tech House

1 - First floor - BATHROOM 2

Exported by: Kieran McGuire

Release: In progress


Exported date: 3/5/2025

Release date: 3/5/2025

Type: Single line schematic

Papersize: A4 ~ ANSI A

Page: 15 from 28

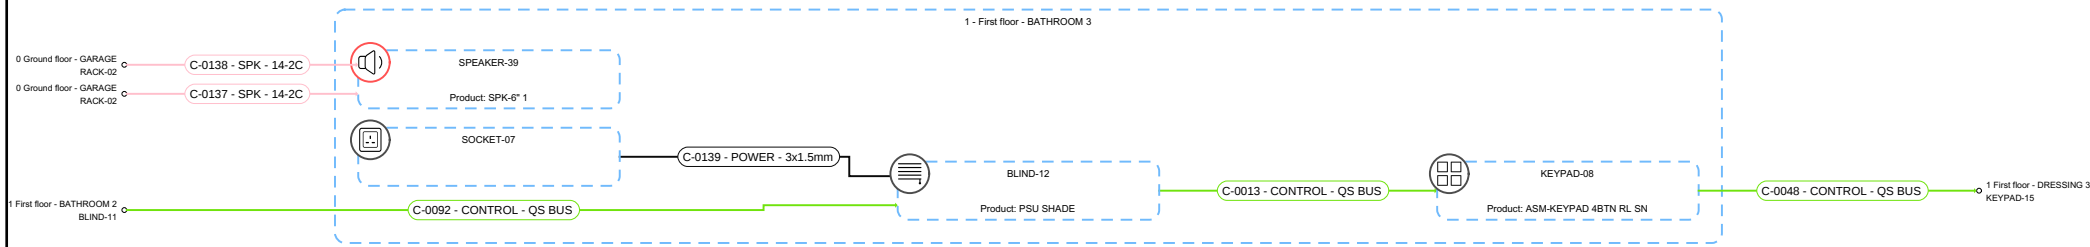

11install
27 OLD GLOUCESTER STREET
WC1N 3AX London
W: <https://11install.co.uk/>

R001 - Arci-Tech House

1 - First floor - BATHROOM 3

Exported by: Kieran McGuire

Release: In progress


Exported date: 3/5/2025

Release date: 3/5/2025

Type: Single line schematic

Papersize: A4 ~ ANSI A

Page: 16 from 28

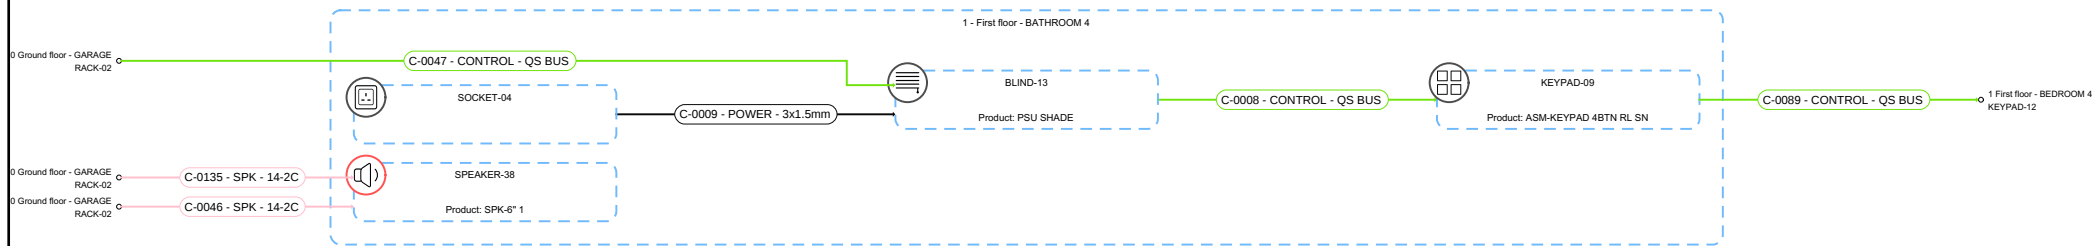

11install
27 OLD GLOUCESTER STREET
WC1N 3AX London
W: <https://11install.co.uk/>

R001 - Arci-Tech House

1 - First floor - BATHROOM 4

Exported by: Kieran McGuire

Release: In progress


Exported date: 3/5/2025

Release date: 3/5/2025

Type: Single line schematic

Papersize: A4 ~ ANSI A

Page: 17 from 28

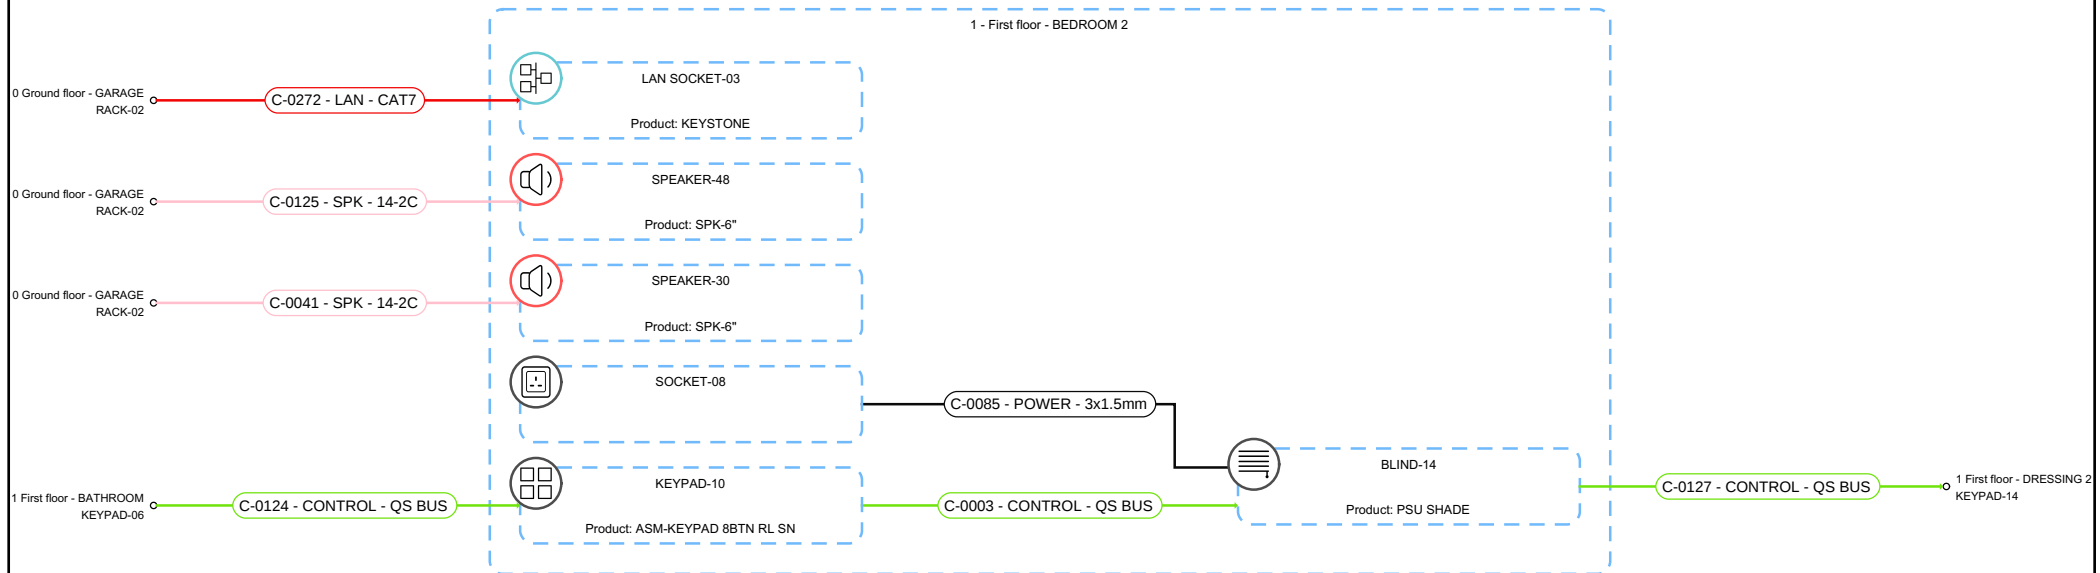

11install
27 OLD GLOUCESTER STREET
WC1N 3AX London
W: <https://11install.co.uk/>

R001 - Arci-Tech House

1 - First floor - BEDROOM 2

Exported by: Kieran McGuire

Release: In progress


Exported date: 3/5/2025

Release date: 3/5/2025

Type: Single line schematic

Papersize: A4 ~ ANSI A

Page: 18 from 28

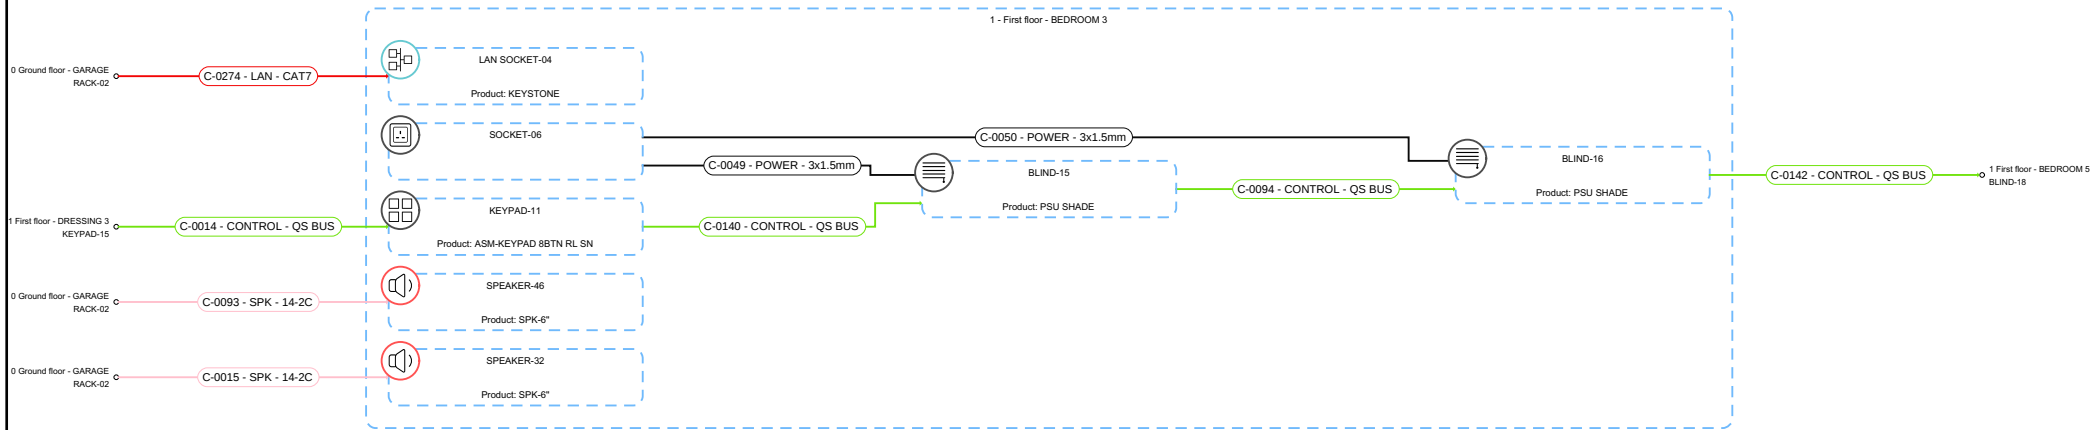

11install
27 OLD GLOUCESTER STREET
WC1N 3AX London
W: <https://11install.co.uk/>

R001 - Arci-Tech House

1 - First floor - BEDROOM 3

Exported by: Kieran McGuire

Release: In progress


Exported date: 3/5/2025

Release date: 3/5/2025


Type: Single line schematic

Papersize: A4 ~ ANSI A


Page: 19 from 28

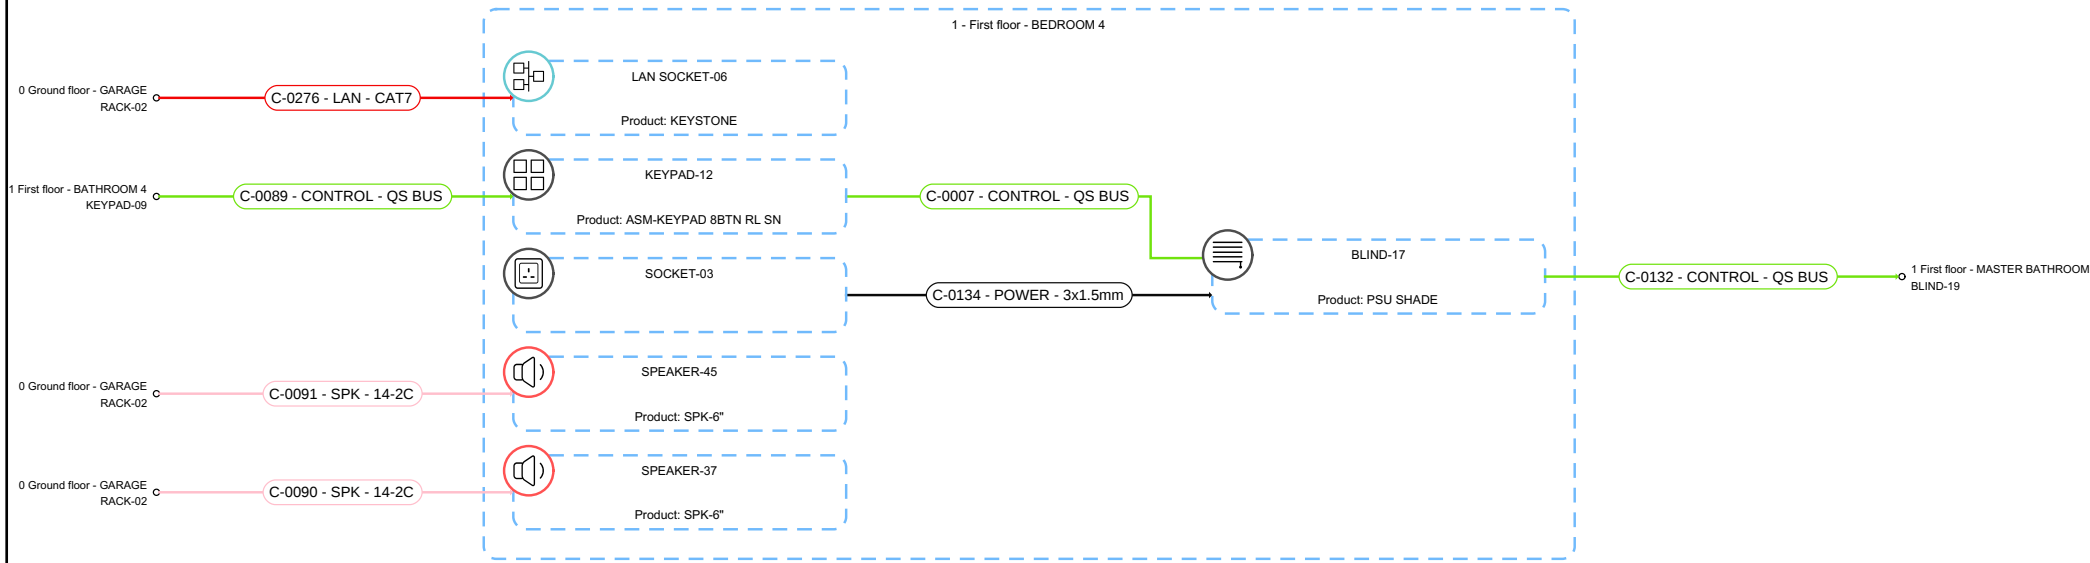


 11install 27 OLD GLOUCESTER STREET WC1N 3AX London W: https://1install.co.uk/	R001 - Arci-Tech House		
	1 - First floor - BEDROOM 4		
	Exported by: Kieran McGuire		Release: In progress
	Exported date: 3/5/2025		Release date: 3/5/2025
	Type: Single line schematic	Papersize: A4 ~ ANSI A	Page: 20 from 28

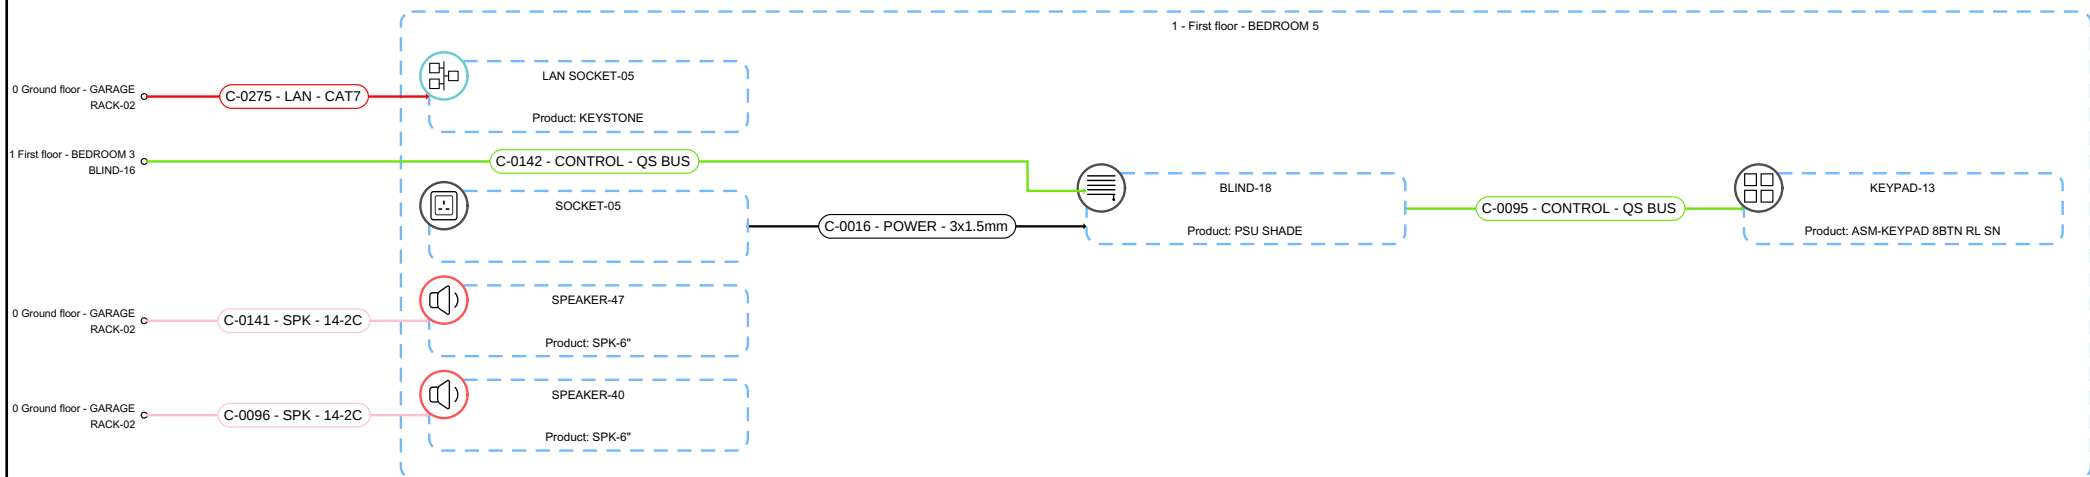


 11install 27 OLD GLOUCESTER STREET WC1N 3AX London W: https://11install.co.uk/	R001 - Arci-Tech House		
	1 - First floor - BEDROOM 5		
	Exported by: Kieran McGuire		Release: In progress
	Exported date: 3/5/2025		Release date: 3/5/2025
	Type: Single line schematic	Papersize: A4 ~ ANSI A	Page: 21 from 28

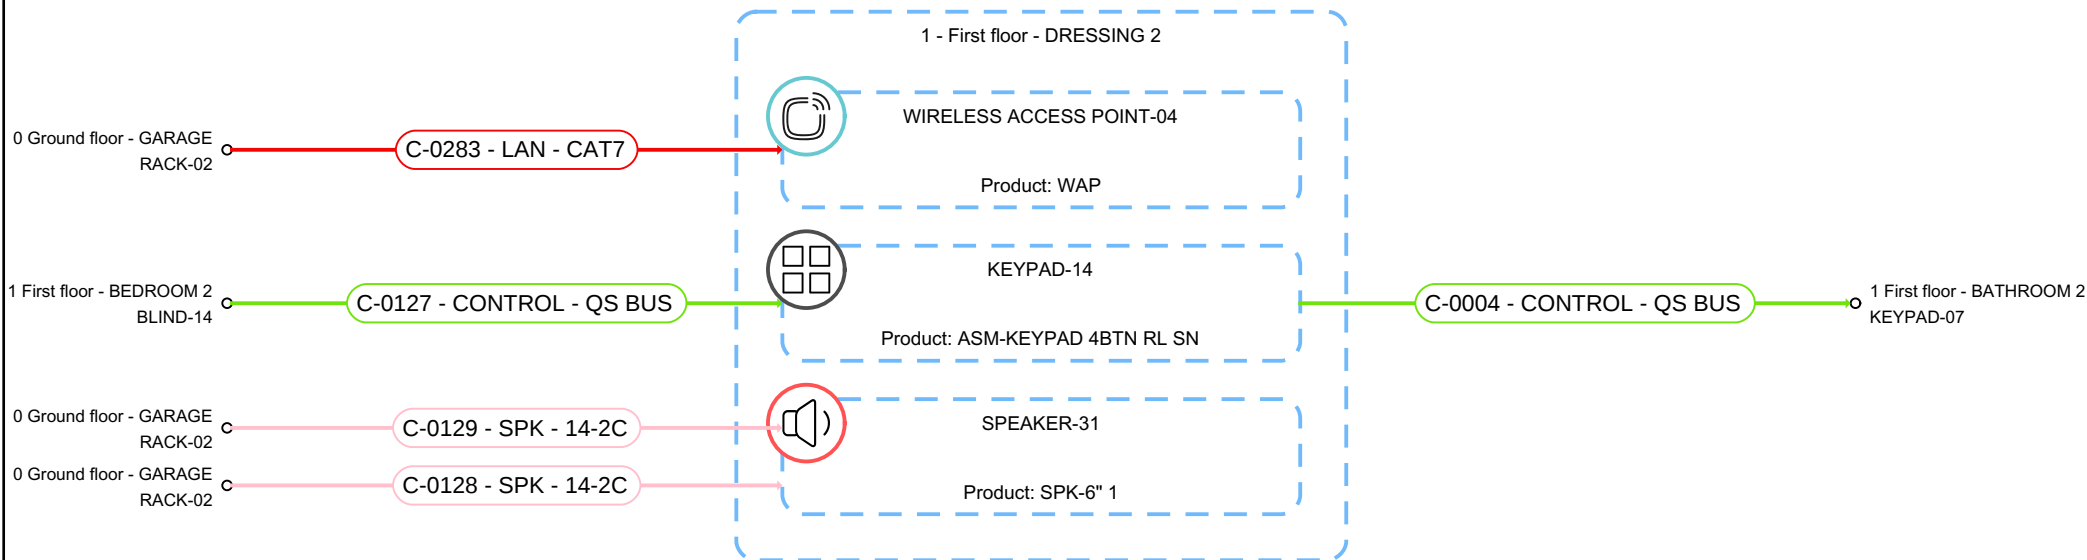


 11install 27 OLD GLOUCESTER STREET WC1N 3AX London W: https://1install.co.uk/	R001 - Arci-Tech House		
	1 - First floor - DRESSING 2		
	Exported by: Kieran McGuire		Release: In progress
	Exported date: 3/5/2025		Release date: 3/5/2025
	Type: Single line schematic		Papersize: A4 ~ ANSI A Page: 22 from 28

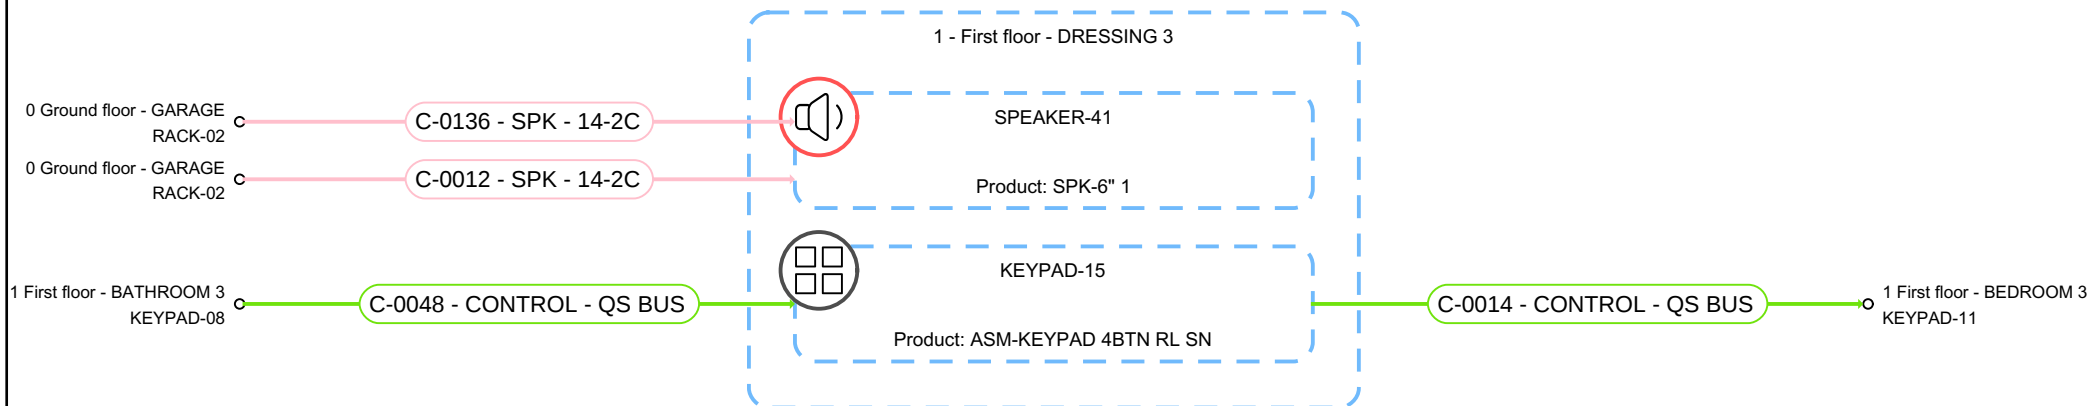

	R001 - Arci-Tech House		
	1 - First floor - DRESSING 3		
	Exported by: Kieran McGuire	Release: In progress	
	Exported date: 3/5/2025	Release date: 3/5/2025	
	Type: Single line schematic	Papersize: A4 ~ ANSI A	Page: 23 from 28
11install 27 OLD GLOUCESTER STREET WC1N 3AX London W: https://11install.co.uk/			

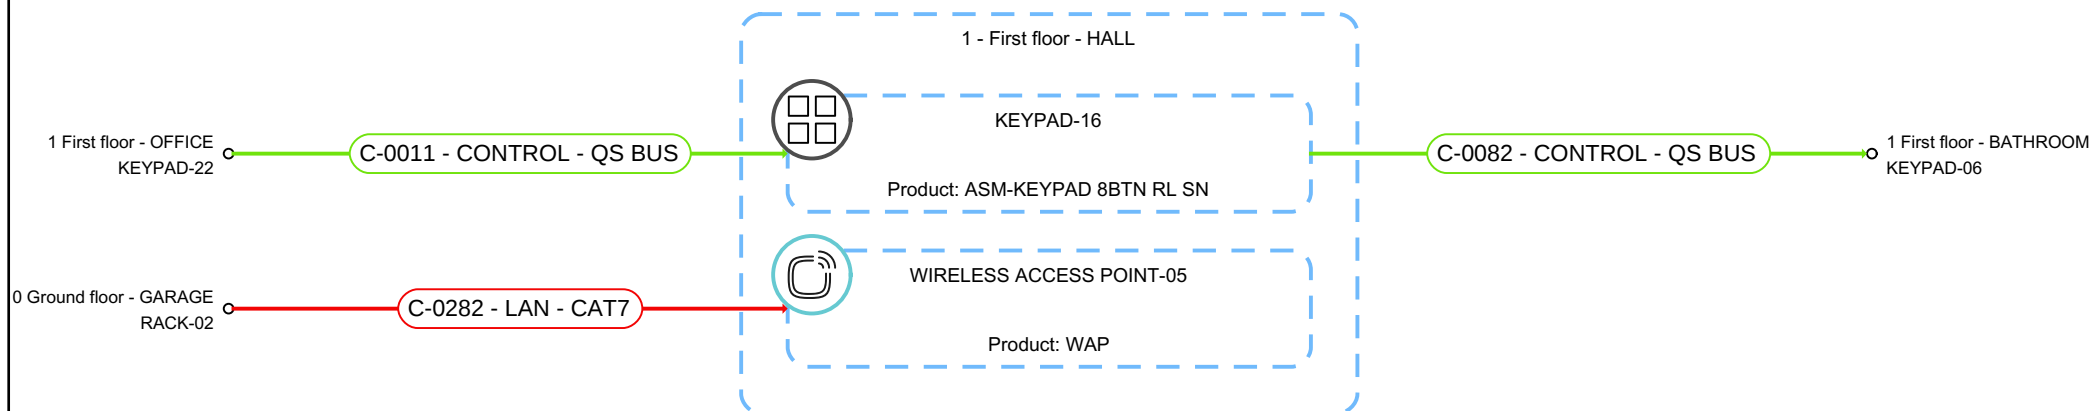

	R001 - Arci-Tech House		
	1 - First floor - HALL		
	Exported by: Kieran McGuire	Release: In progress	
	Exported date: 3/5/2025	Release date: 3/5/2025	
	Type: Single line schematic	Papersize: A4 ~ ANSI A	Page: 24 from 28
1Install 27 OLD GLOUCESTER STREET WC1N 3AX London W: https://1install.co.uk/			

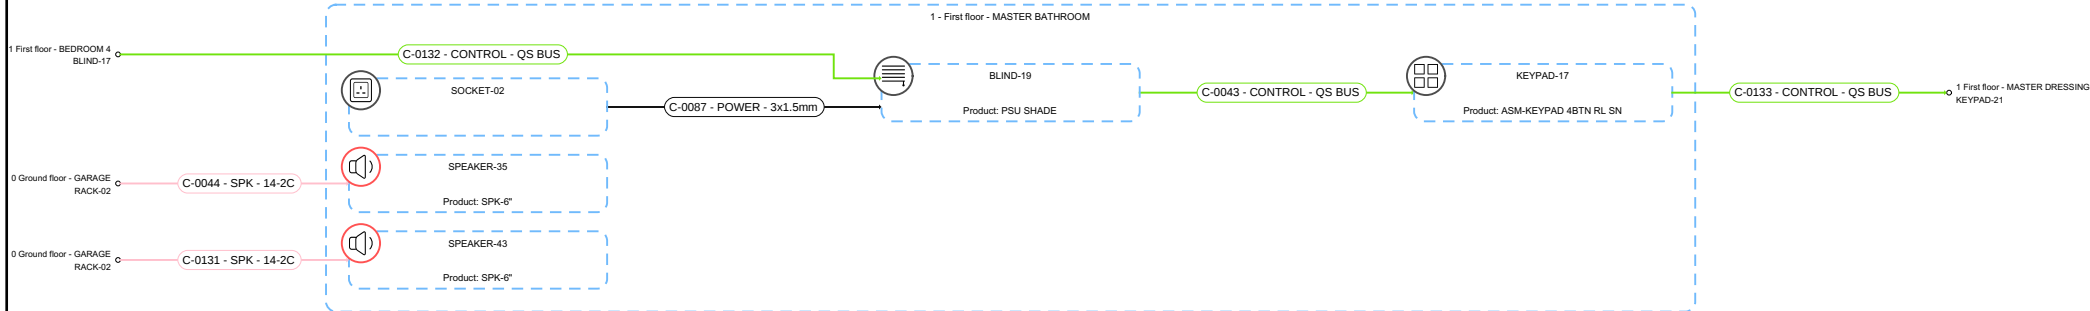

11Install
27 OLD GLOUCESTER STREET
WC1N 3AX London
W: <https://11install.co.uk/>

R001 - Arci-Tech House

1 - First floor - MASTER BATHROOM

Exported by: Kieran McGuire

Release: In progress


Exported date: 3/5/2025

Release date: 3/5/2025

Type: Single line schematic

Papersize: A4 ~ ANSI A

Page: 25 from 28

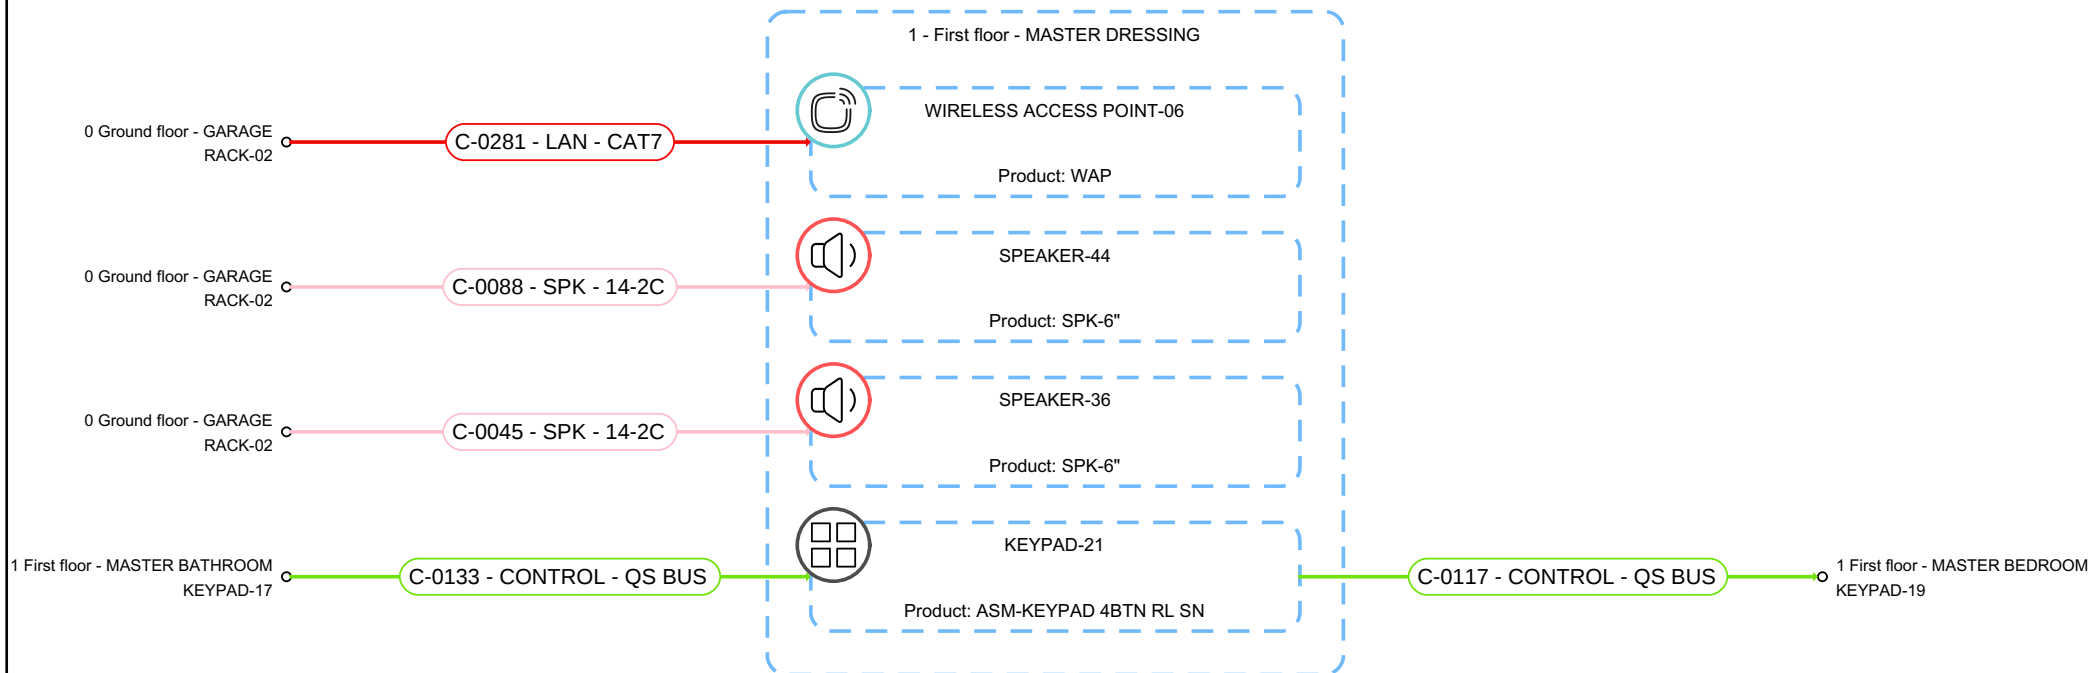

11install
27 OLD GLOUCESTER STREET
WC1N 3AX London
W: <https://1install.co.uk/>

R001 - Arci-Tech House

1 - First floor - MASTER DRESSING

Exported by: Kieran McGuire

Release: In progress

Exported date: 3/5/2025

Release date: 3/5/2025

Type: Single line schematic

Papersize: A4 ~ ANSI A

Page: 27 from 28

